

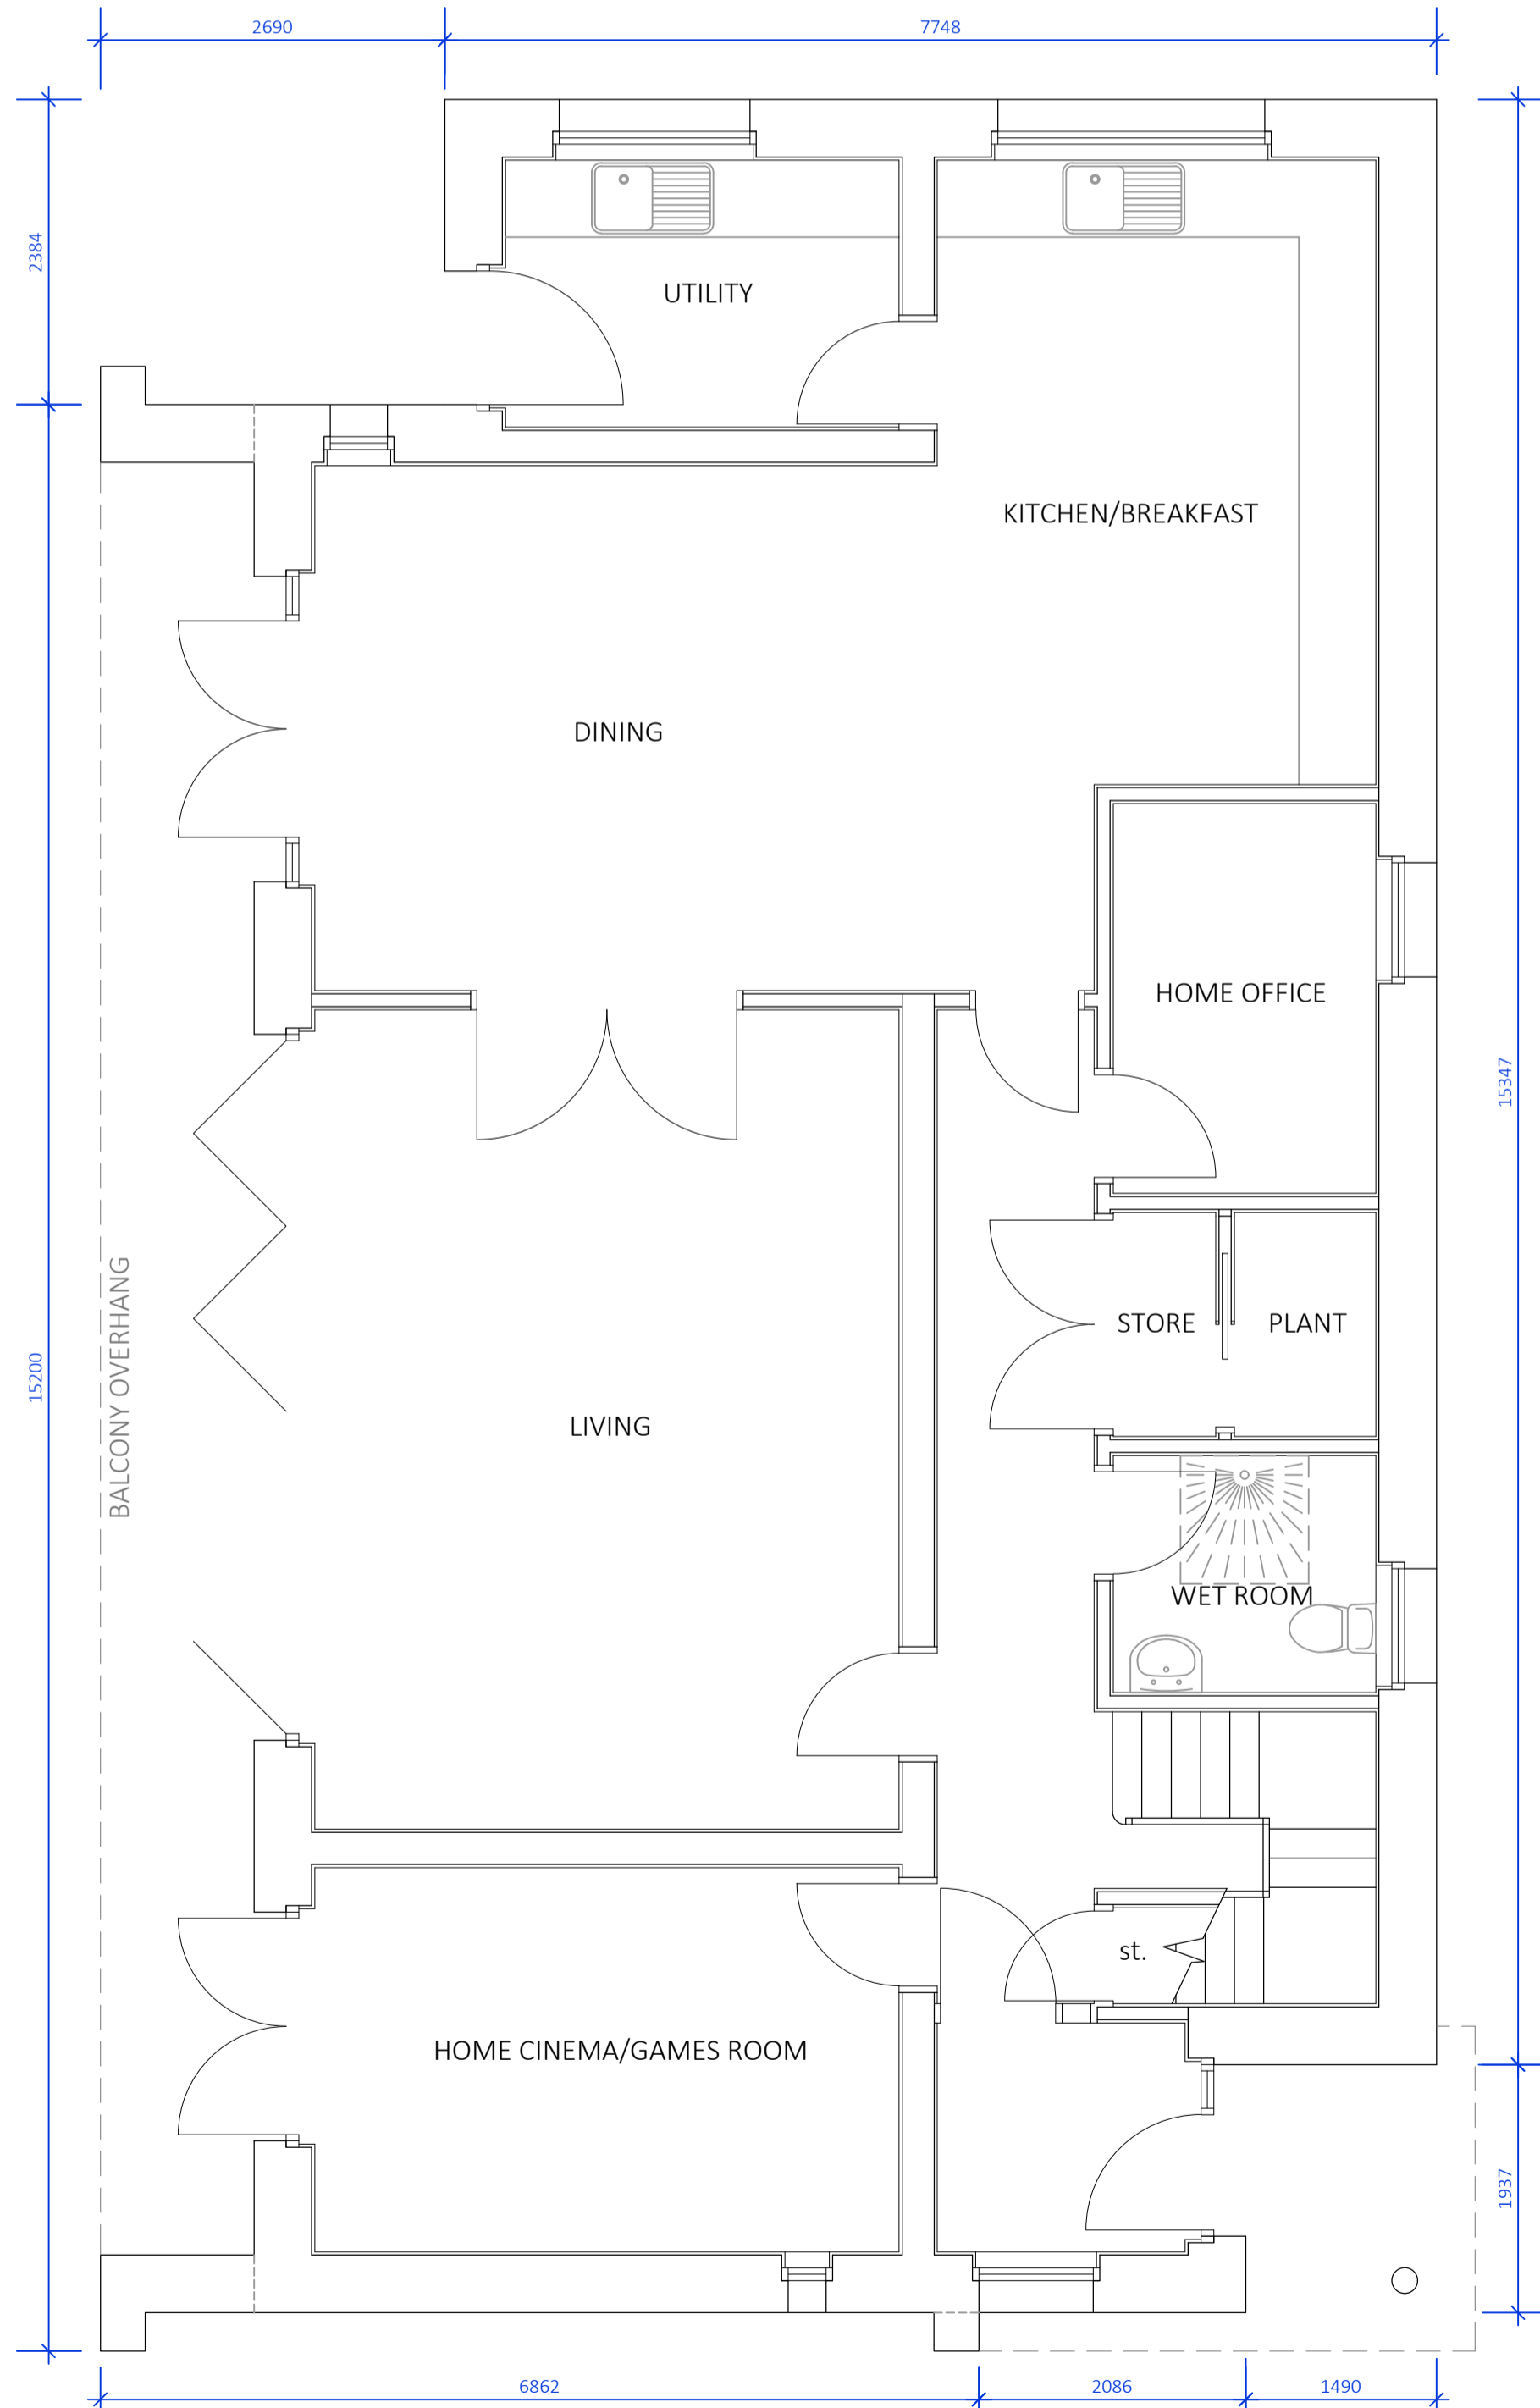
 



- 1. STANDING SEAM ZINC CLADDING & ROOF (DARK GREY/BLACK)
- 2. PPC ALUMINIUM CLADDING TO MATCH ZINC
- 3. RENDER
- 4. SLATE CLADDING
- 5. HORIZONTAL TIMBER CLADDING
- 6. PHOTOVOLTAIC PANELS
- 7. PPC ALUMINIUM WINDOWS & DOORS (DARK GREY/BLACK)

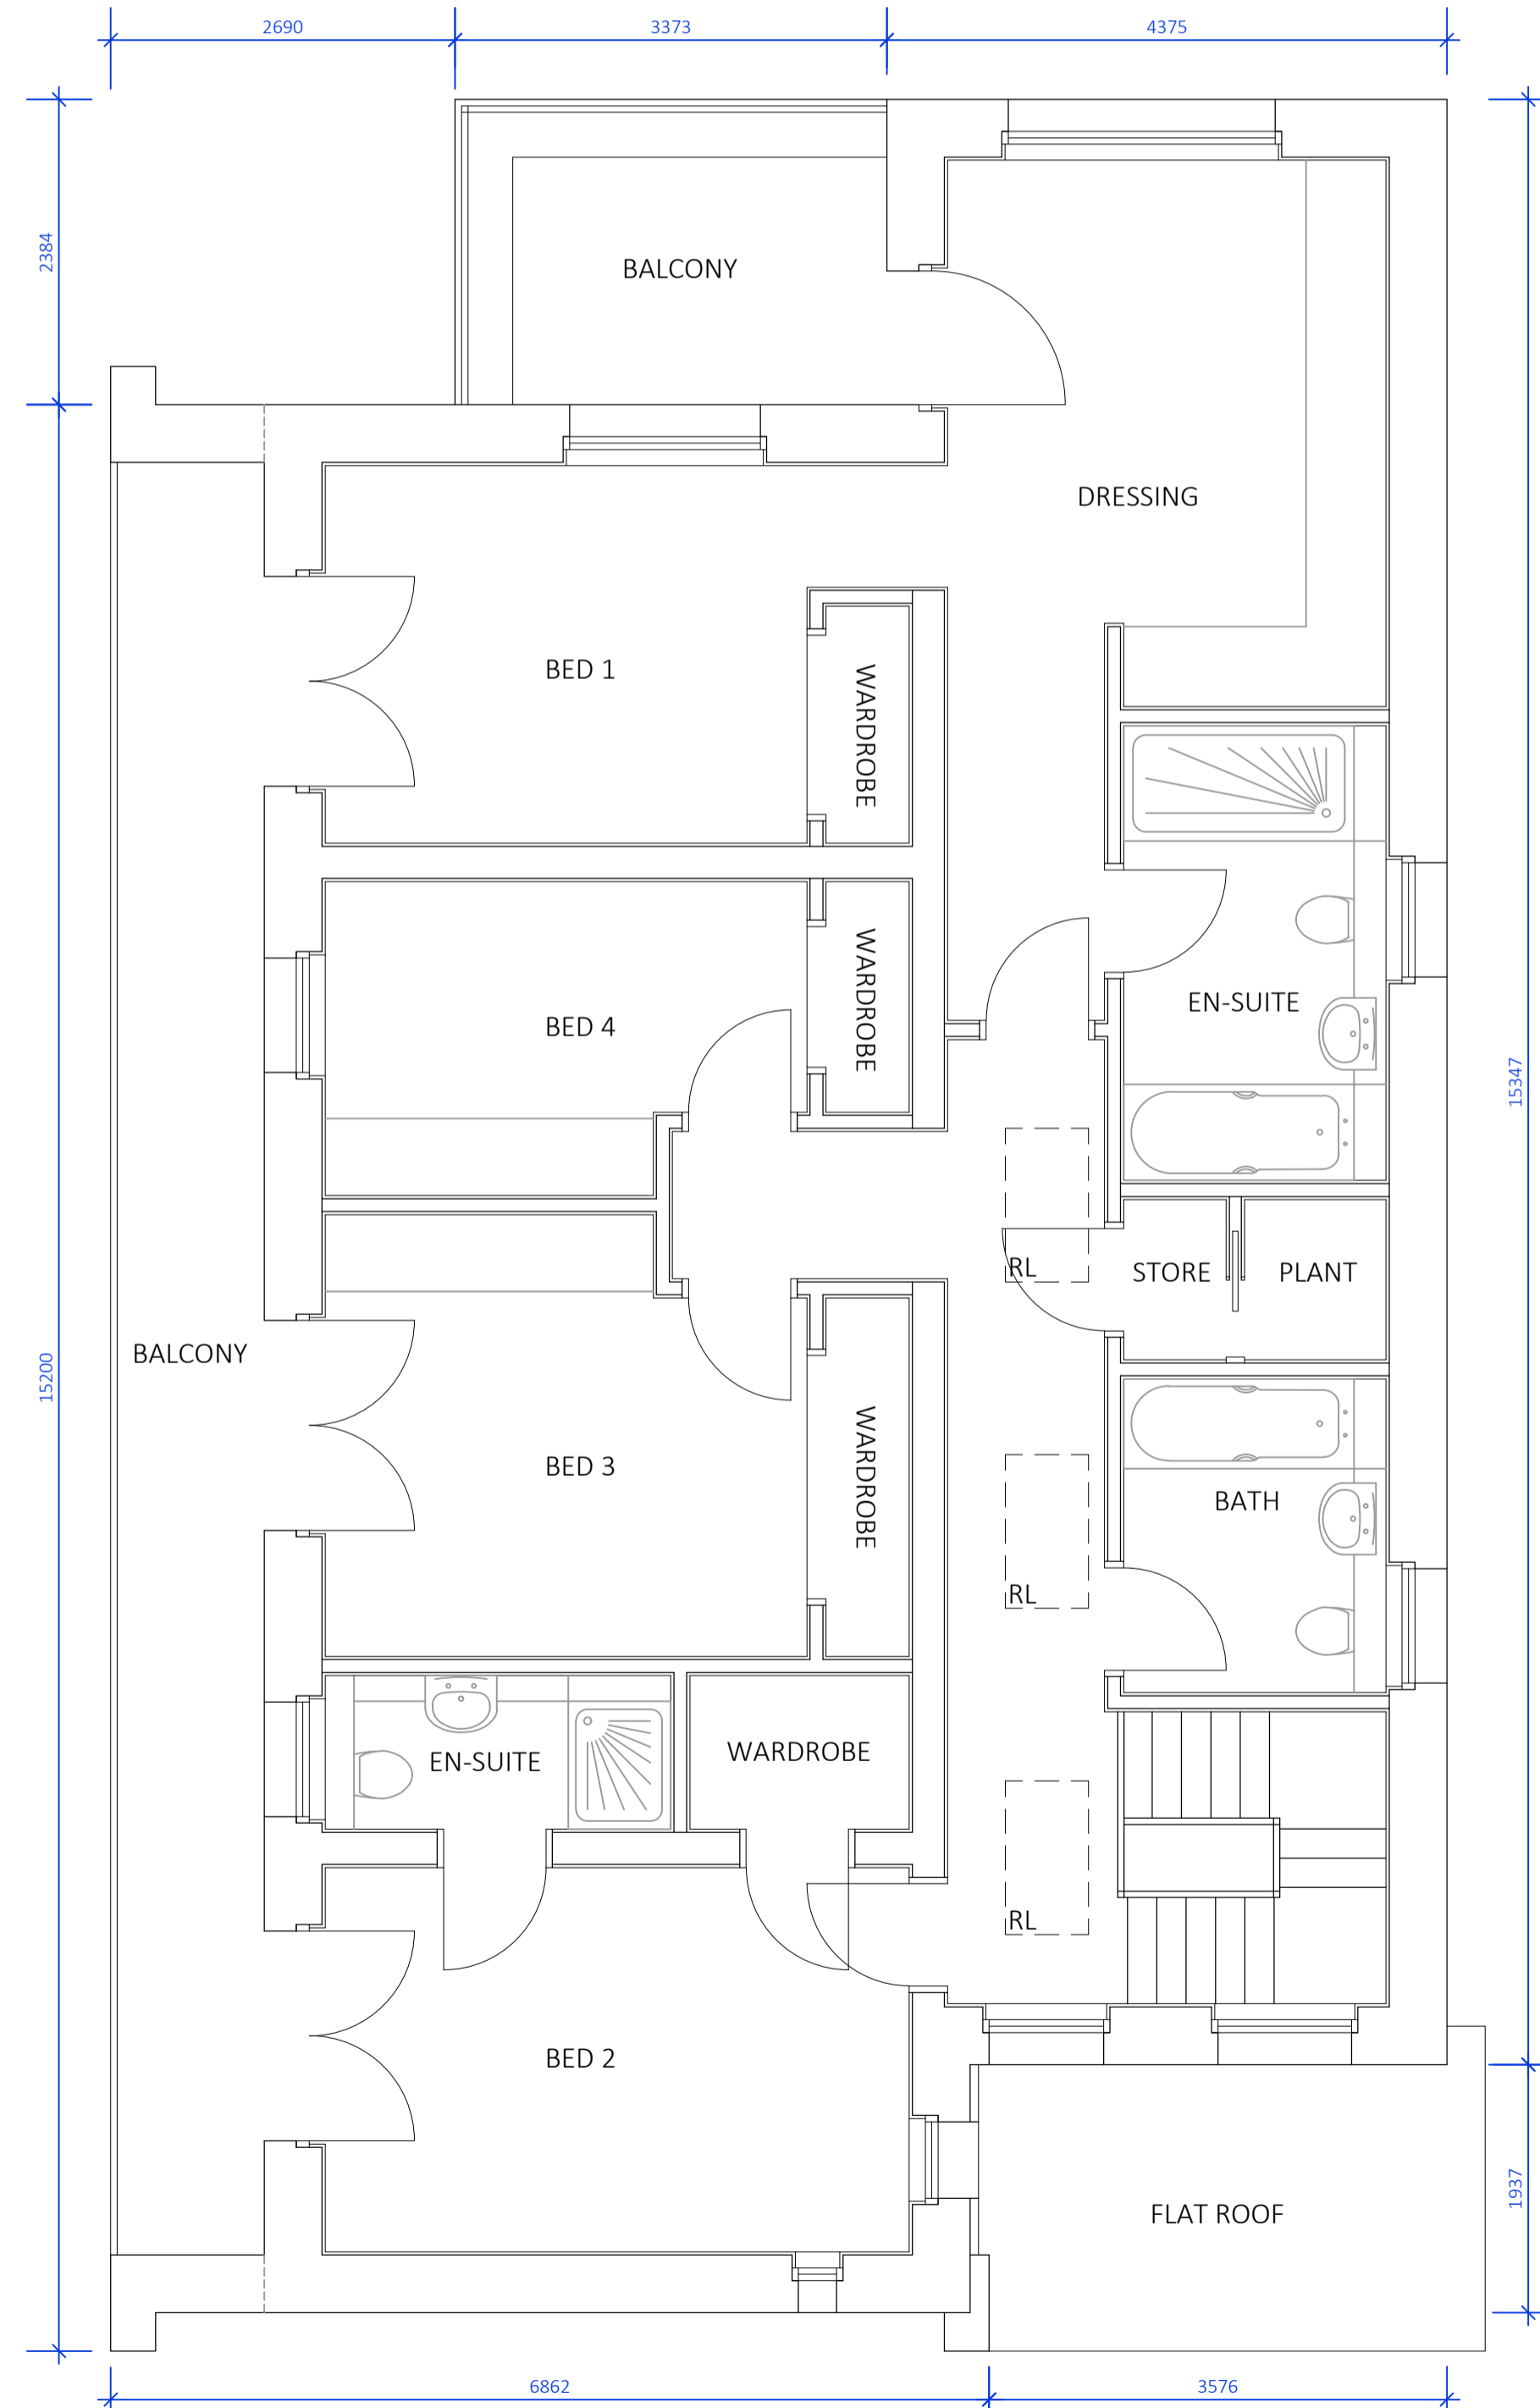


GROUND FLOOR
TOTAL INTERNAL FLOOR AREA 246m² (excluding balconies)

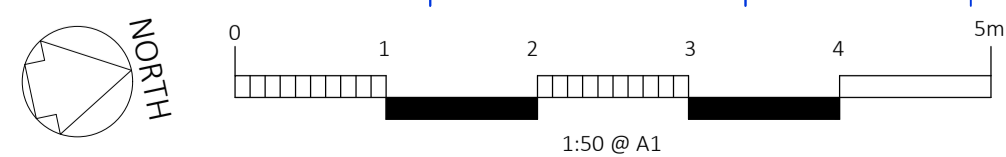

FIRST FLOOR

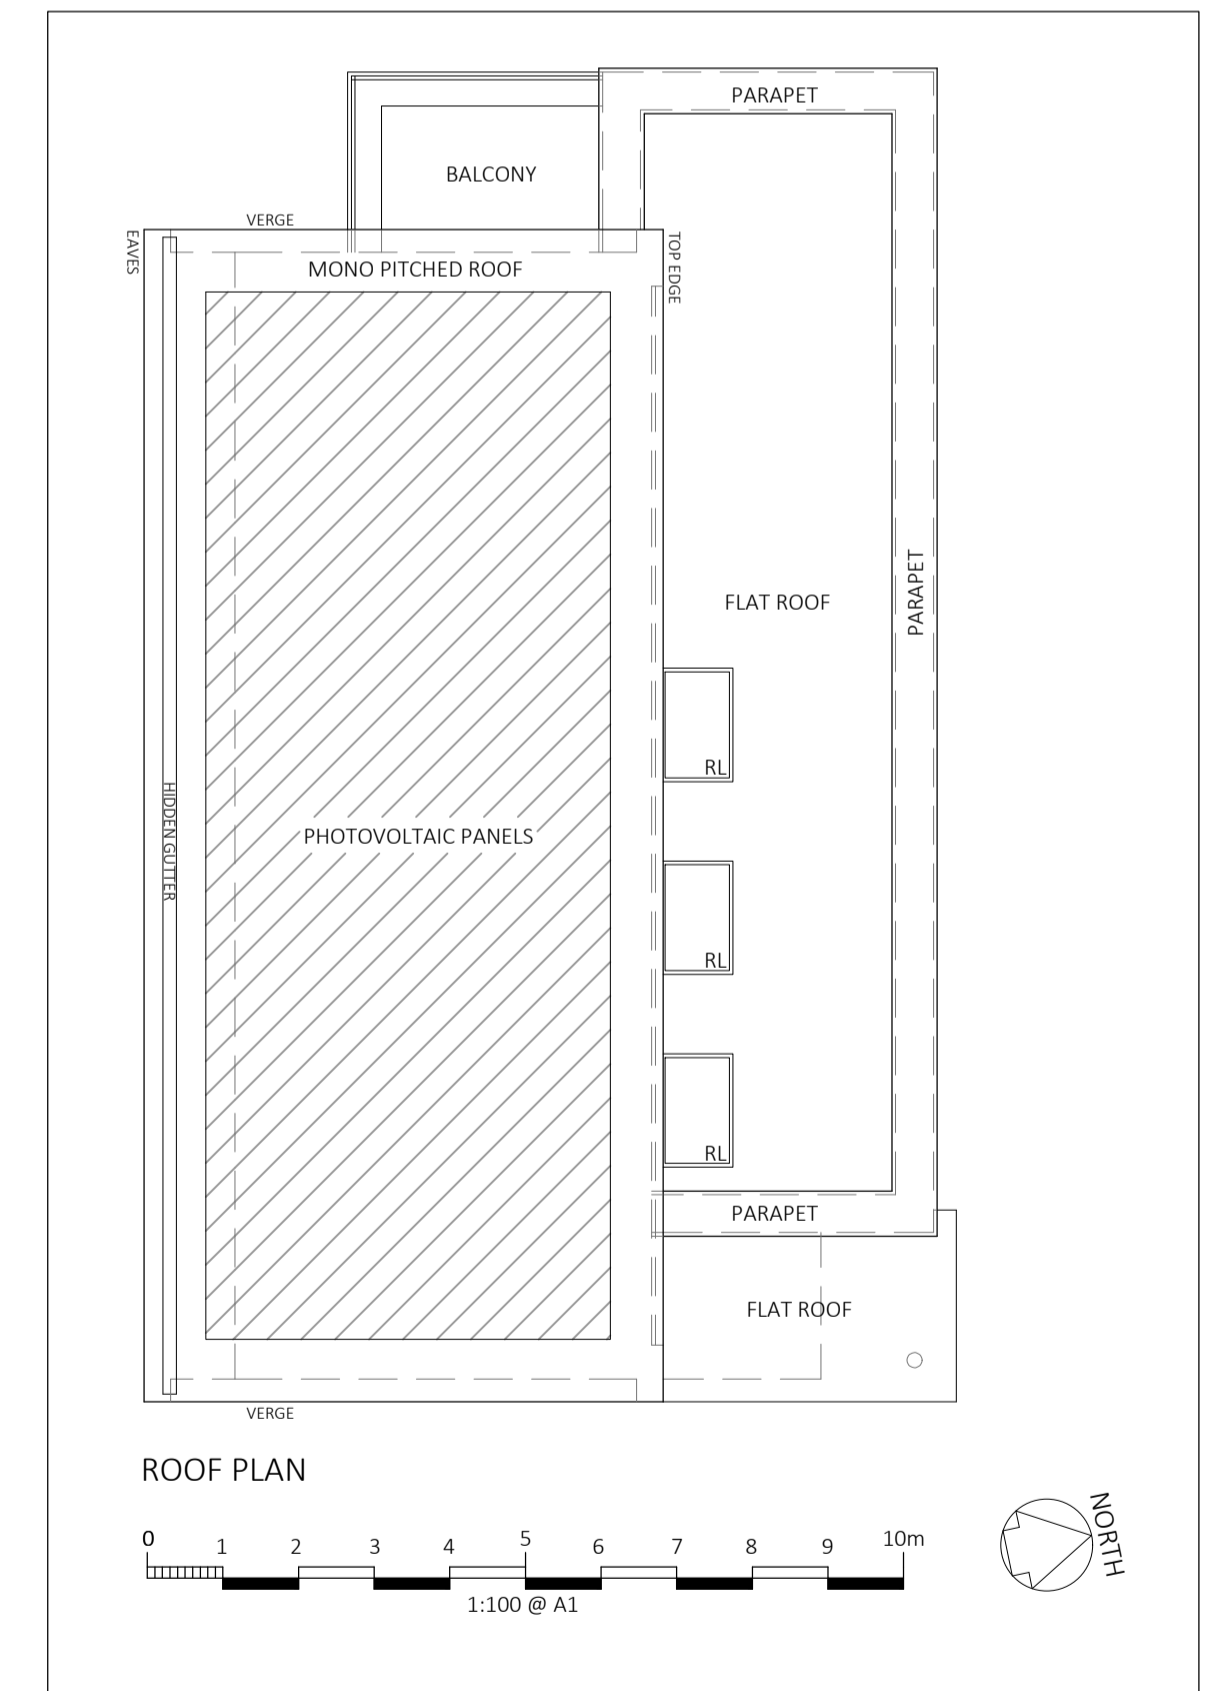

ROOF PLAN
Scale: 1:50/1:100 @ A1 Date: 22/07/2022
Dwg No: 20040/PL12A

REVISION A

REPOSITIONED WET ROOM WINDOWS
DWELLING off MALTING LANE, ELLINGTON
 PROPOSED: PLANS & ELEVATIONS
 Scale: 1:50/1:100 @ A1 Date: 22/07/2022
 Drawn: DC Dwg No: 20040/PL12A

DC 29/07/2022
PDG ARCHITECTS LTD
 1 Eaglethorpe Barns
 Eaglethorpe, Warrington,
 Peterborough, PE8 6TJ
 T: 01733 371000
 E: design@pdgarchitects.co.uk
 W: www.pdgarchitects.co.uk