



GROUND FLOOR - Plots 26 & 27

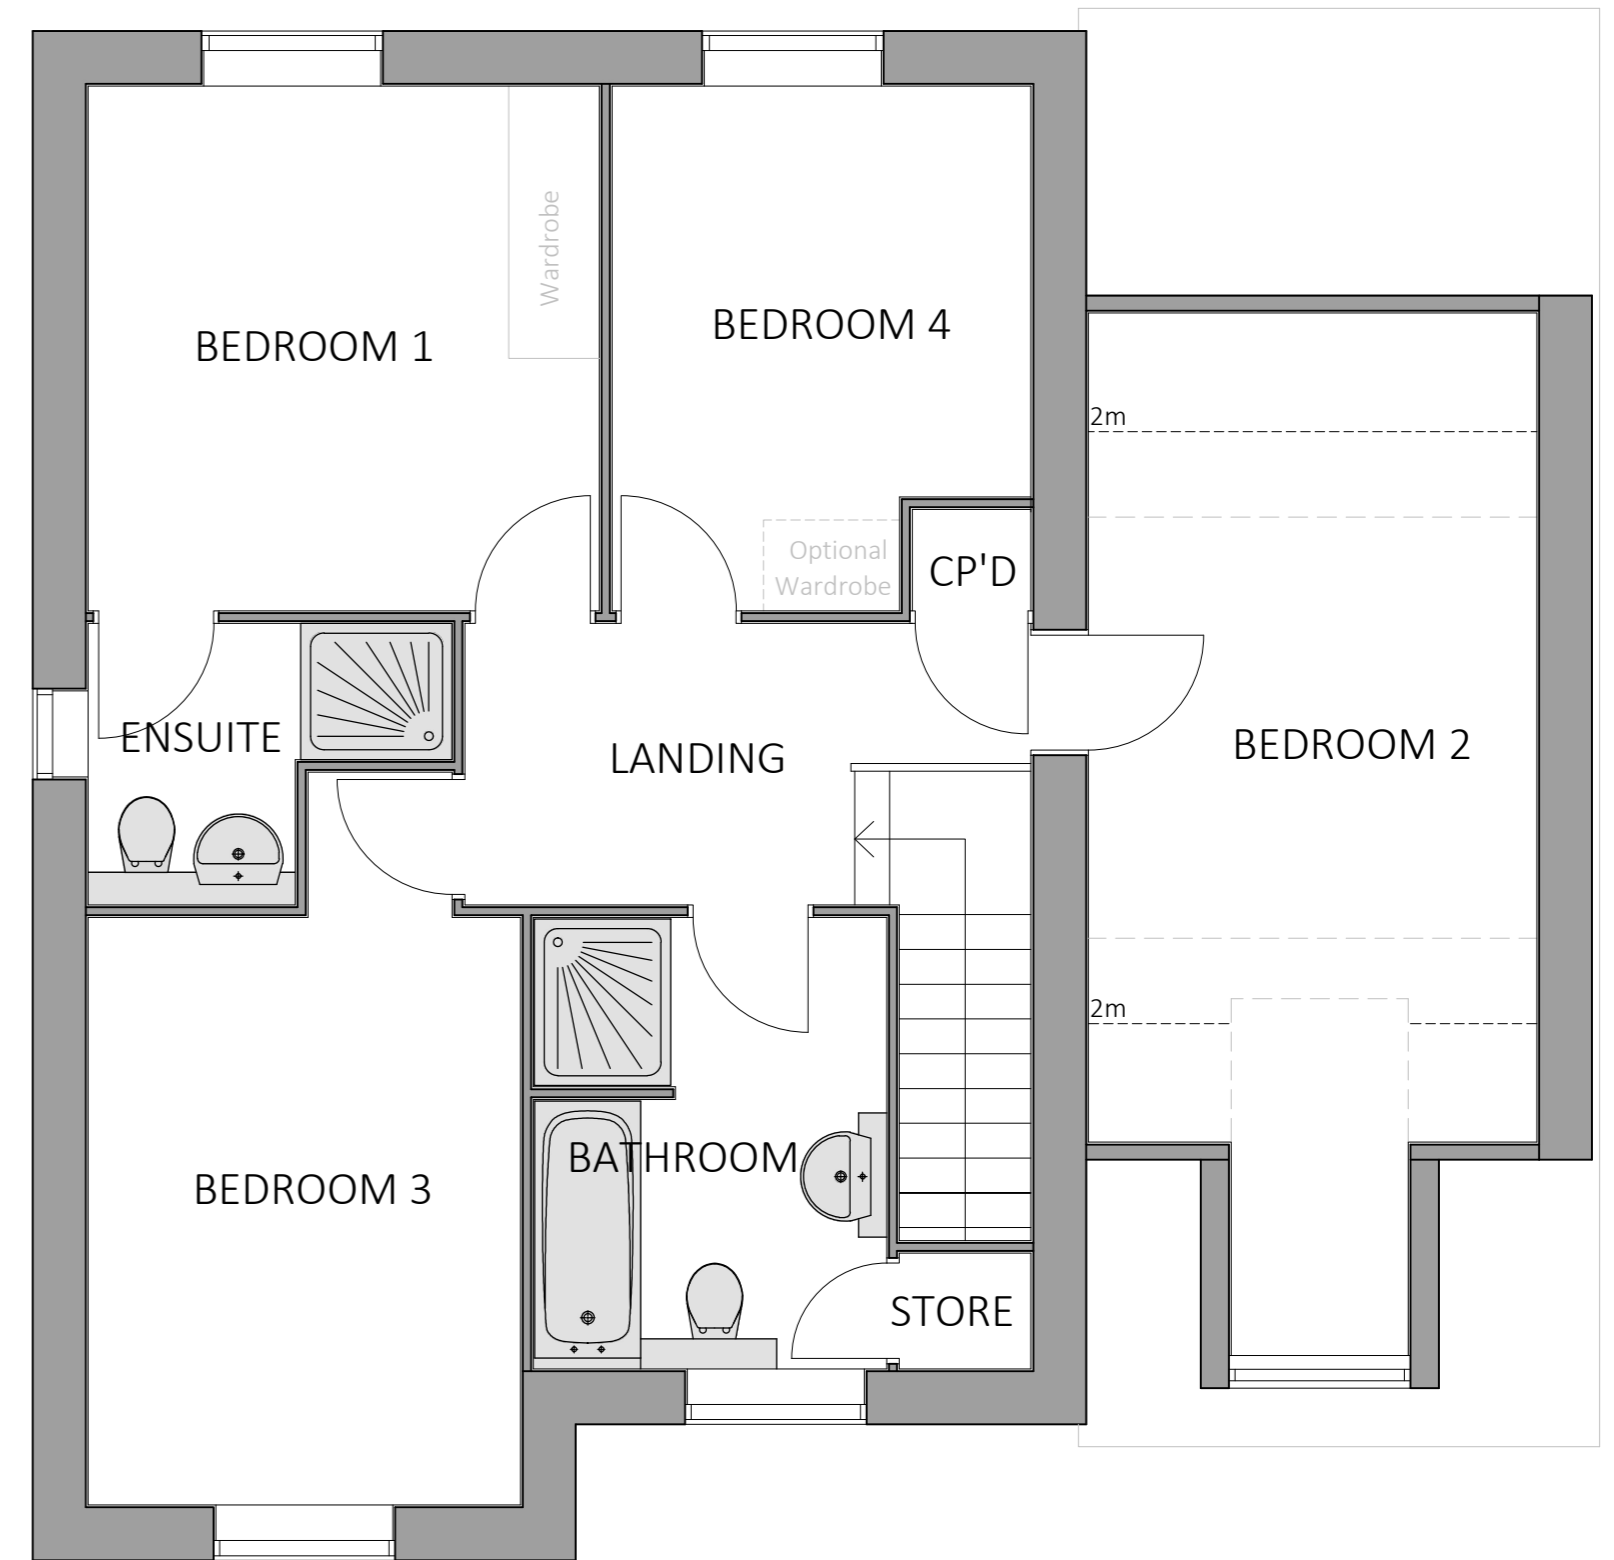

FIRST FLOOR - Plots 26 & 27

REVISION B  
REVISION A

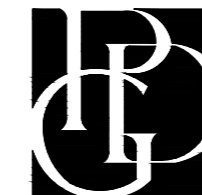

Update to cp/d and store and to sinks within bathroom  
Update to font sizes

RESIDENTIAL DEVELOPMENT ON LAND EAST OF  
NEWLANDS, SOMERSHAM FOR ROSE HOMES  
HOUSE TYPE C+ PLANS

Scale: 1:50@A2  
Drawn: EAL

Date: July 2022  
Dwg No: 18049/BHC+ 01B

EAL 09 11 2022  
EAL 24 08 2022

**PDG ARCHITECTS LTD**  
1 Eaglethorpe Barns,  
Eaglethorpe, Warrington,  
Peterborough, PE8 6TJ  
T: 01733 371000  
E: design@pdgarchitects.co.uk  
W: www.pdgarchitects.co.uk