



**GROUND FLOOR**  
TOTAL INTERNAL GROSS FLOOR AREA - 130m<sup>2</sup>

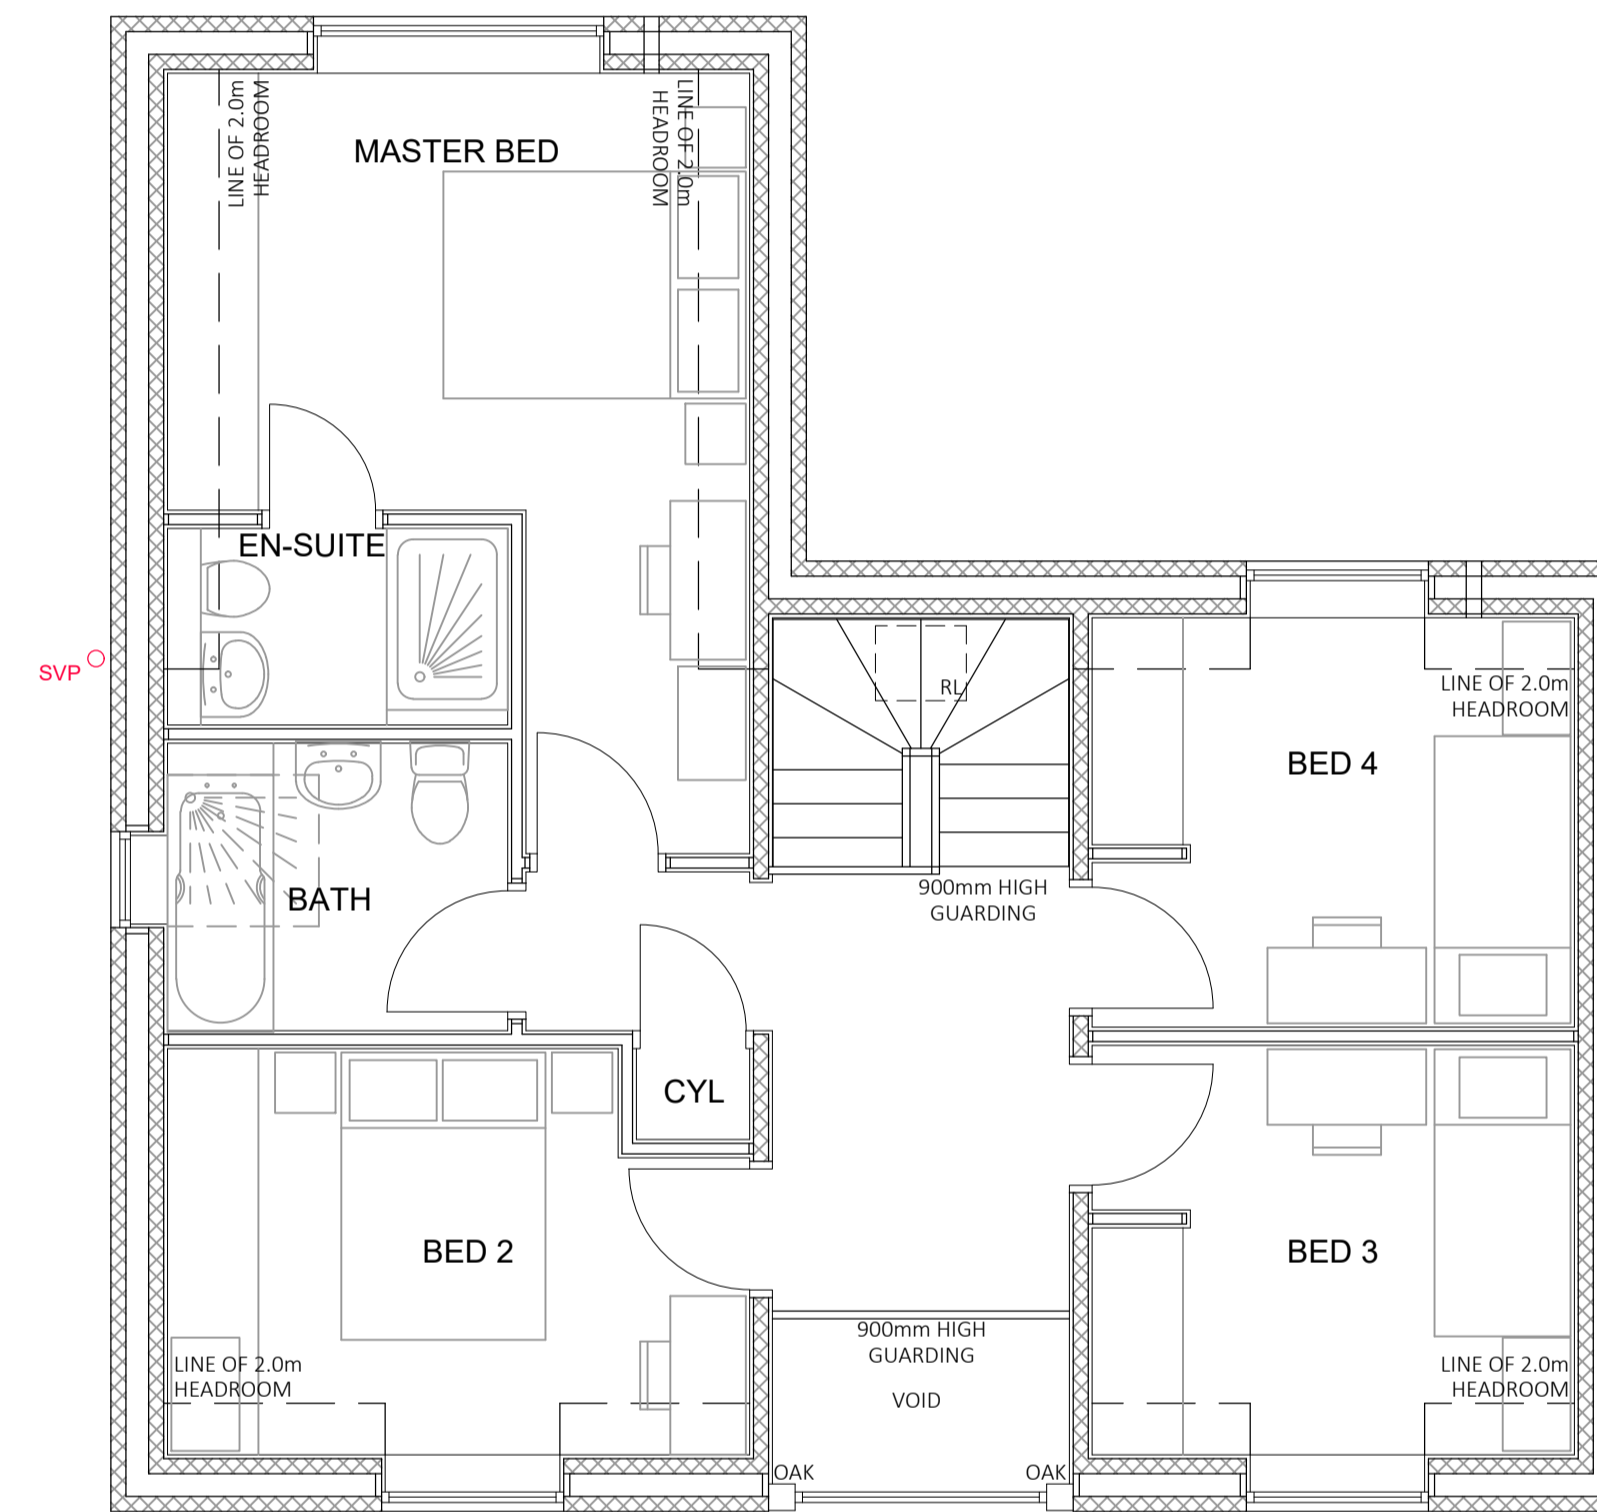

**FIRST FLOOR**

**PRELIMINARY**

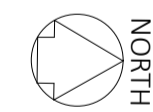

REVISION A  
EXTENDED PENINSULA, AMENDED MASTER BED EN-SUITE  
DWELLINGS off MALTING LANE, ELLINGTON  
For ROSE HOMES (EA) LTD  
PLOT 4: FURNITURE LAYOUT  
Scale: 1:50 @ A1 Date: 15/03/2022  
Drawn: DC Dwg No: 20040/L4(8-)-01A

DC 31/03/2022  
**PDG ARCHITECTS LTD**  
1 Eaglethorpe Barns,  
Eaglethorpe, Warrington,  
Peterborough, PE8 6TJ  
T: 01733 371000  
E: design@pdgarchitects.co.uk  
W: www.pdgarchitects.co.uk