
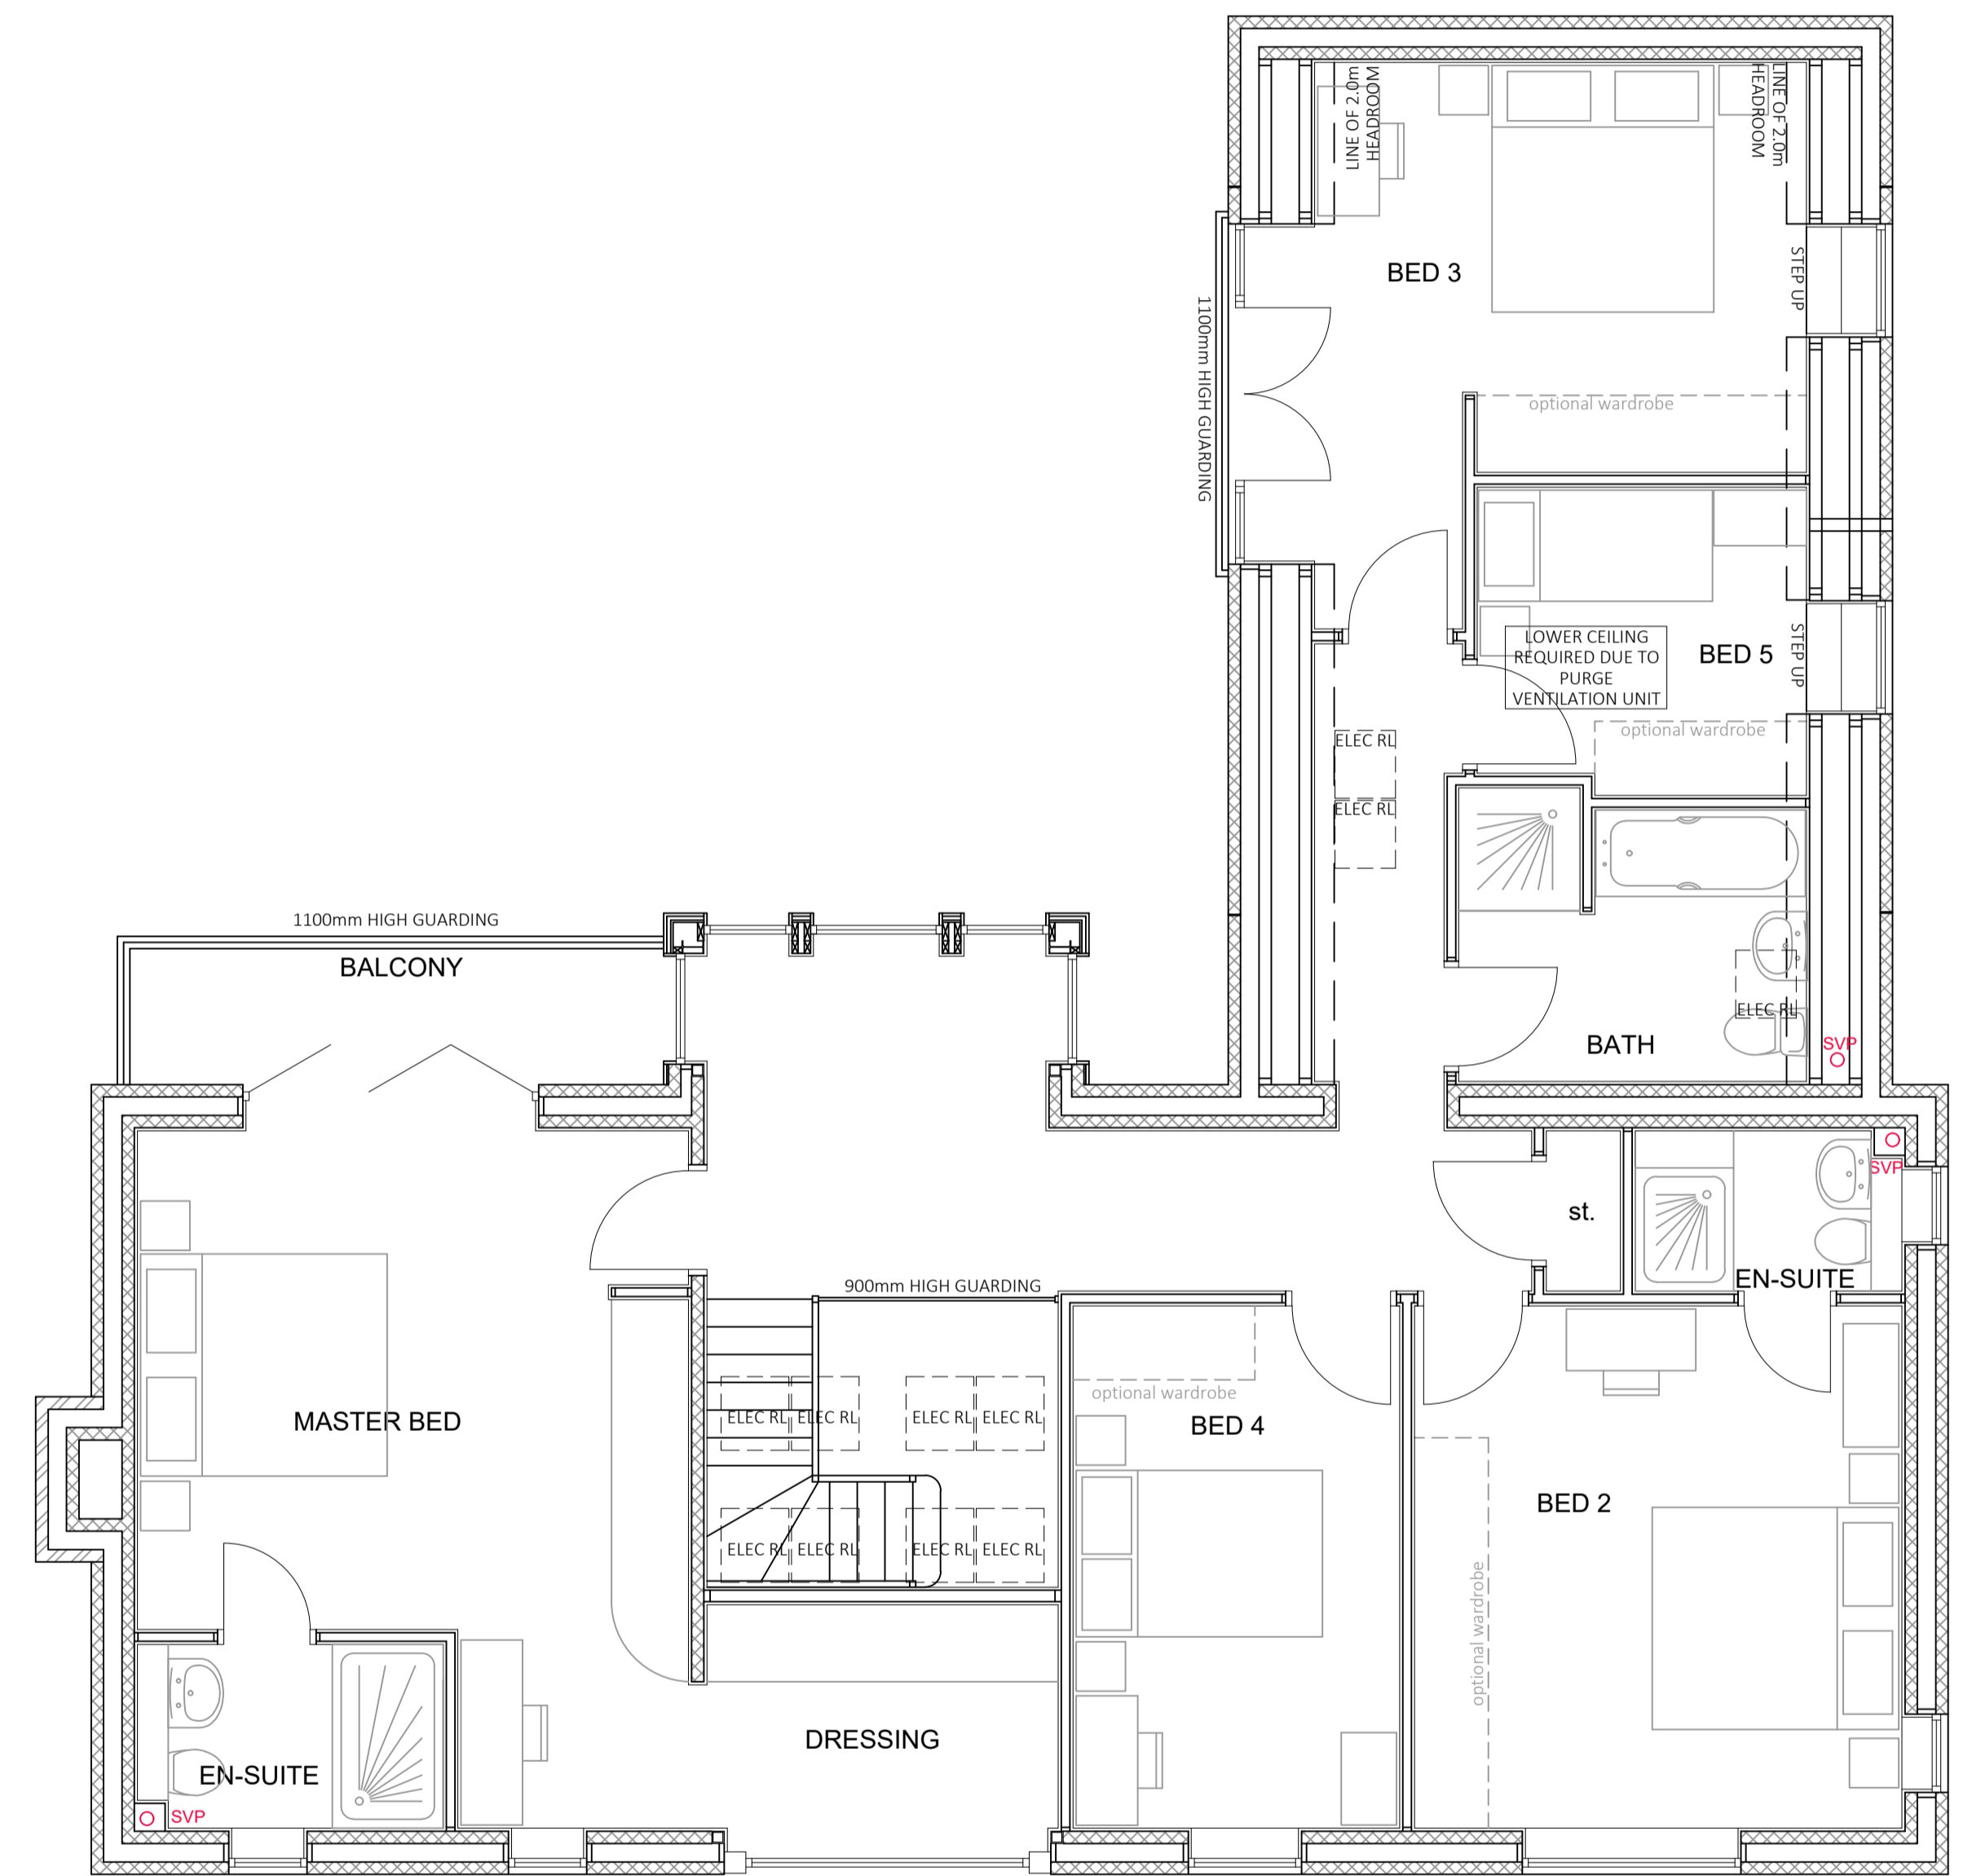


GROUND  
TOTAL INTERNAL GROSS FLOOR AREA - 249m<sup>2</sup>

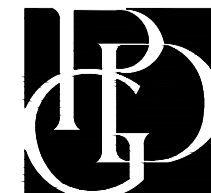

FIRST

**CONSTRUCTION**

<p>REVISION C REVISION B REVISION A</p> 	<p>ALTERED UTILITY LAYOUT FOR CYLINDER/MANIFOLD CUPBOARD ALTERED WARDROBES OMITTED ROOFLIGHTS TO BED 3 &amp; 5 AMENDED BED 2 EN-SUITE LAYOUT</p> <p>DWELLINGS off MALTING LANE, ELLINGTON For ROSE HOMES (EA) LTD PLOT 1: FURNITURE LAYOUT Scale: 1:50 @ A1 Date: 11/03/21 Drawn: DC Dwg No: 20040/L1(8)-01C</p>	<p>DC 30/11/2022 DC 23/06/2022 DC 31/03/2022</p> <p><b>PDG ARCHITECTS LTD</b> 1 Englethorpe Barns, Englethorpe, Warrington, Peterborough, PE8 6TJ T: 01733 371000 E: design@pdgarchitects.co.uk W: www.pdgarchitects.co.uk</p>
---	--	--