



PARTY WALL

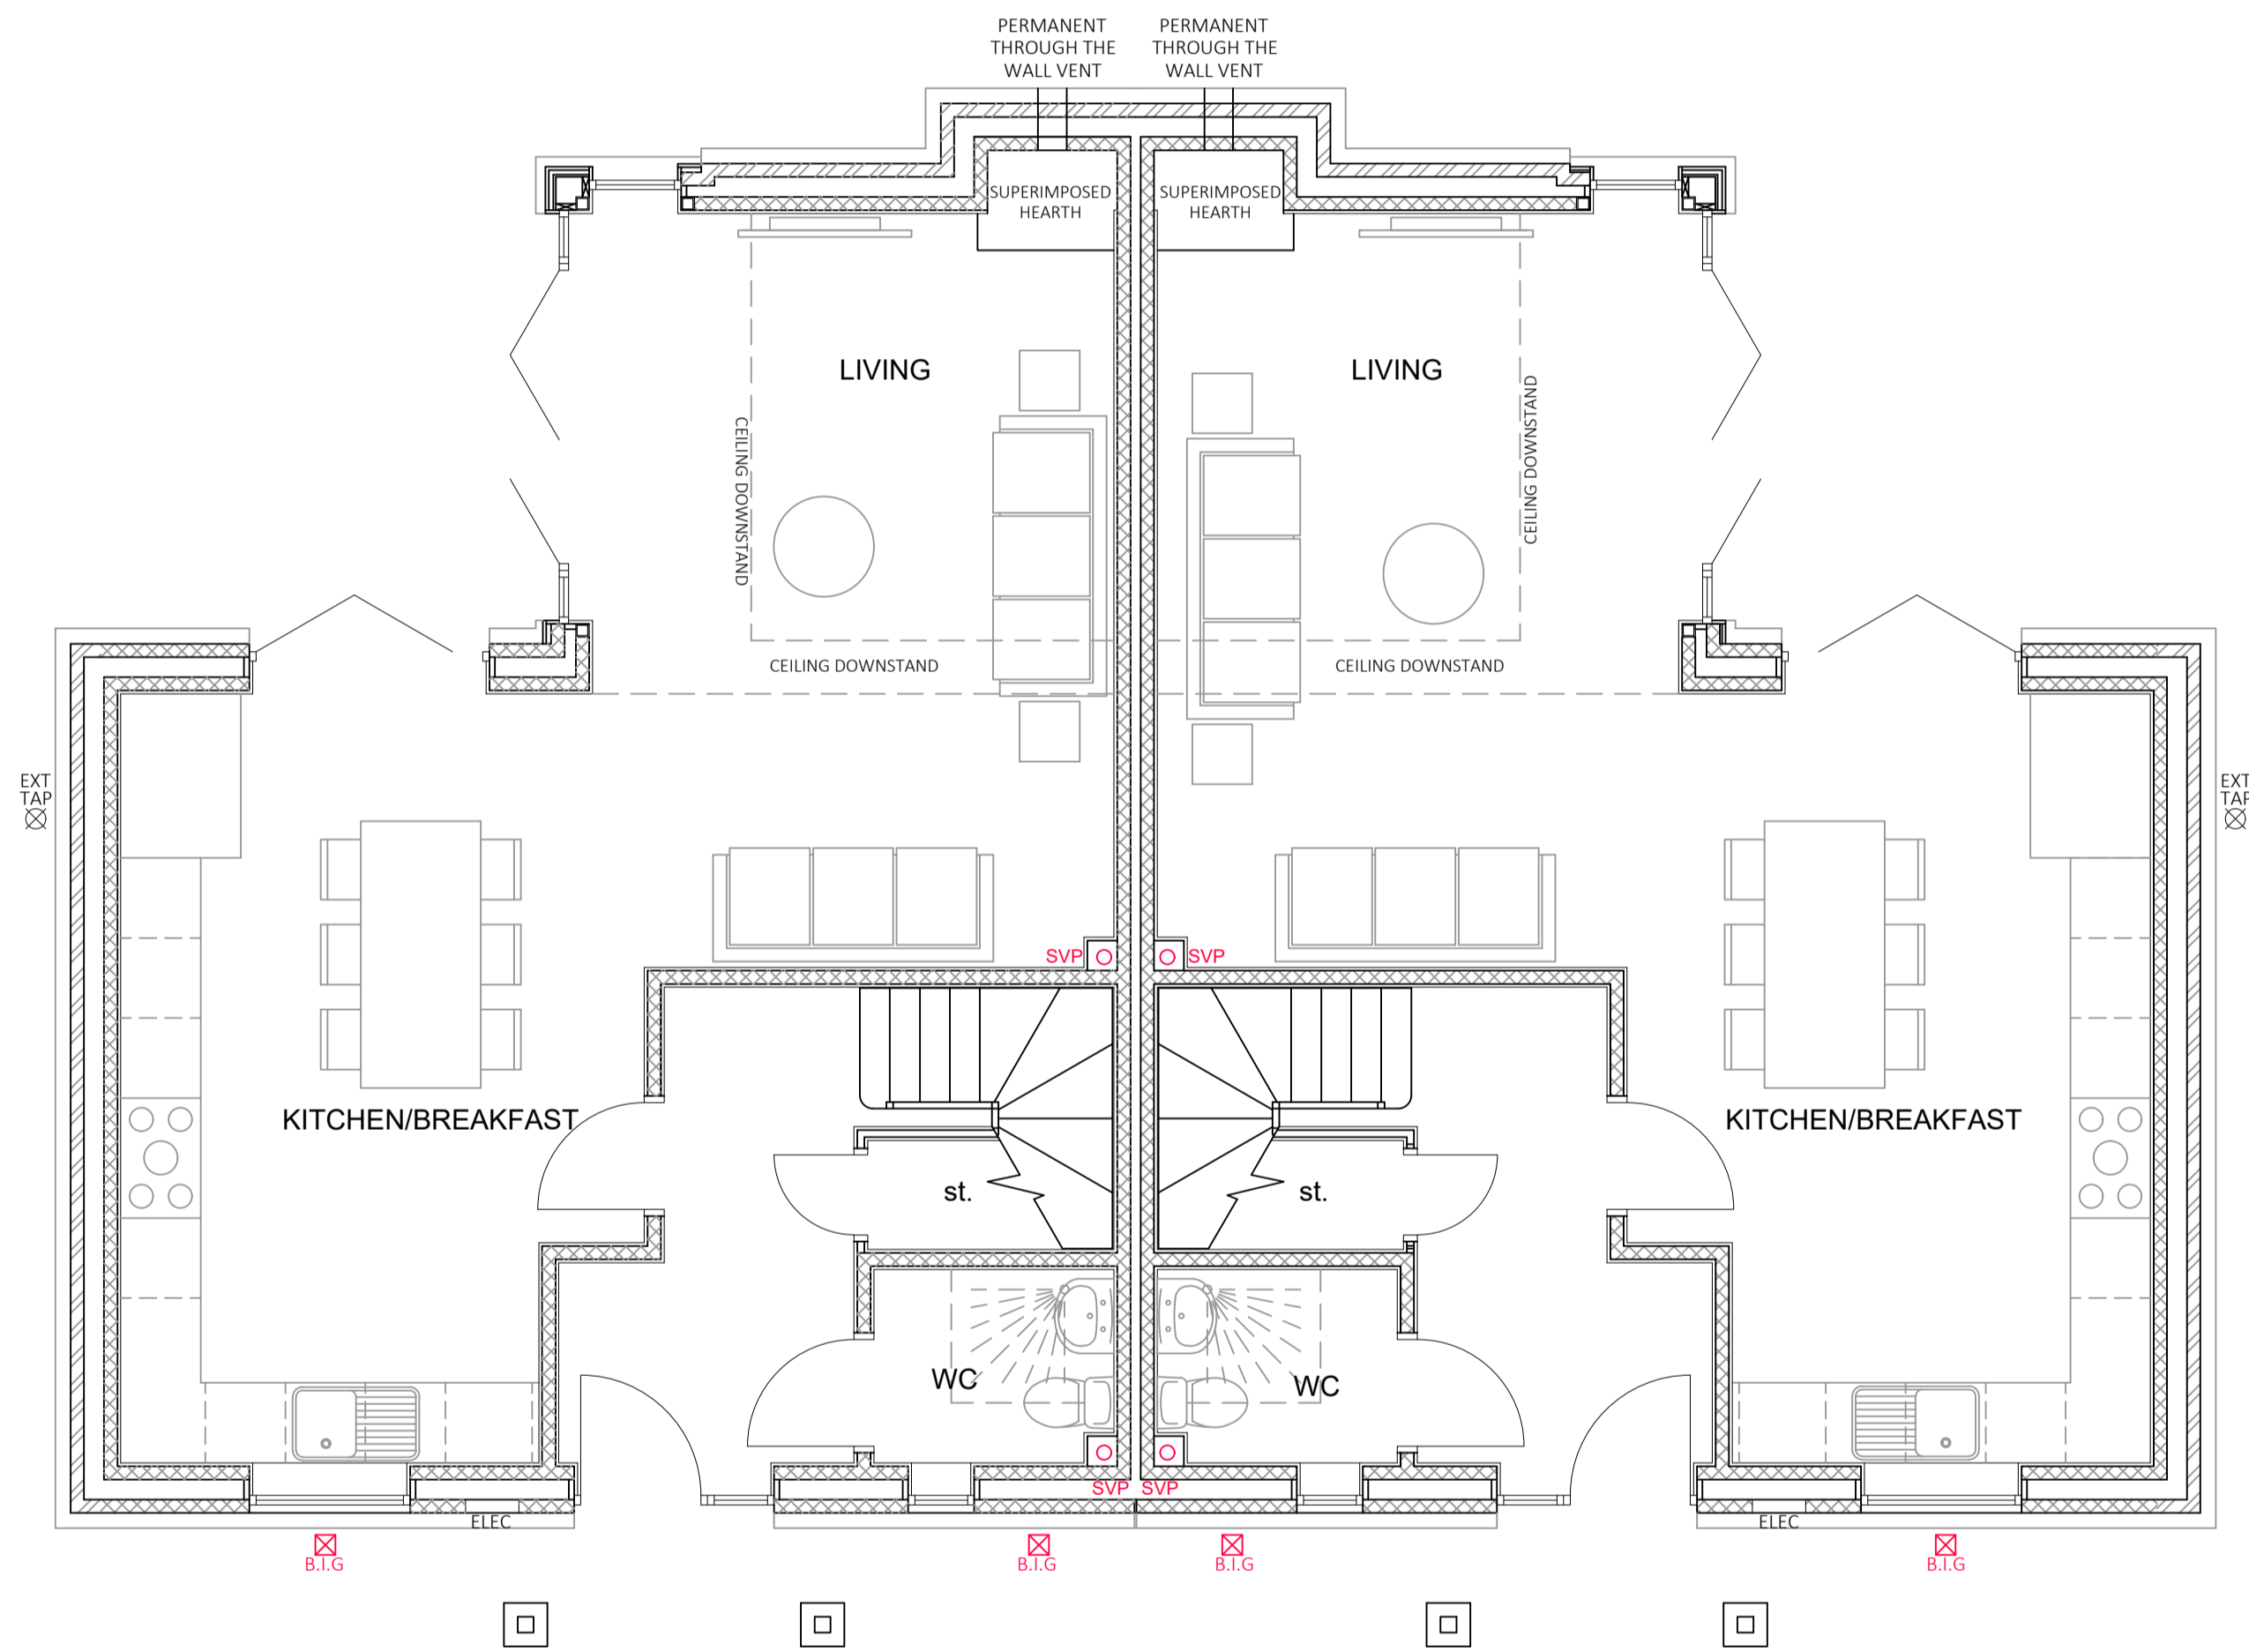


GROUND
TOTAL INTERNAL GROSS FLOOR AREA - 111m²

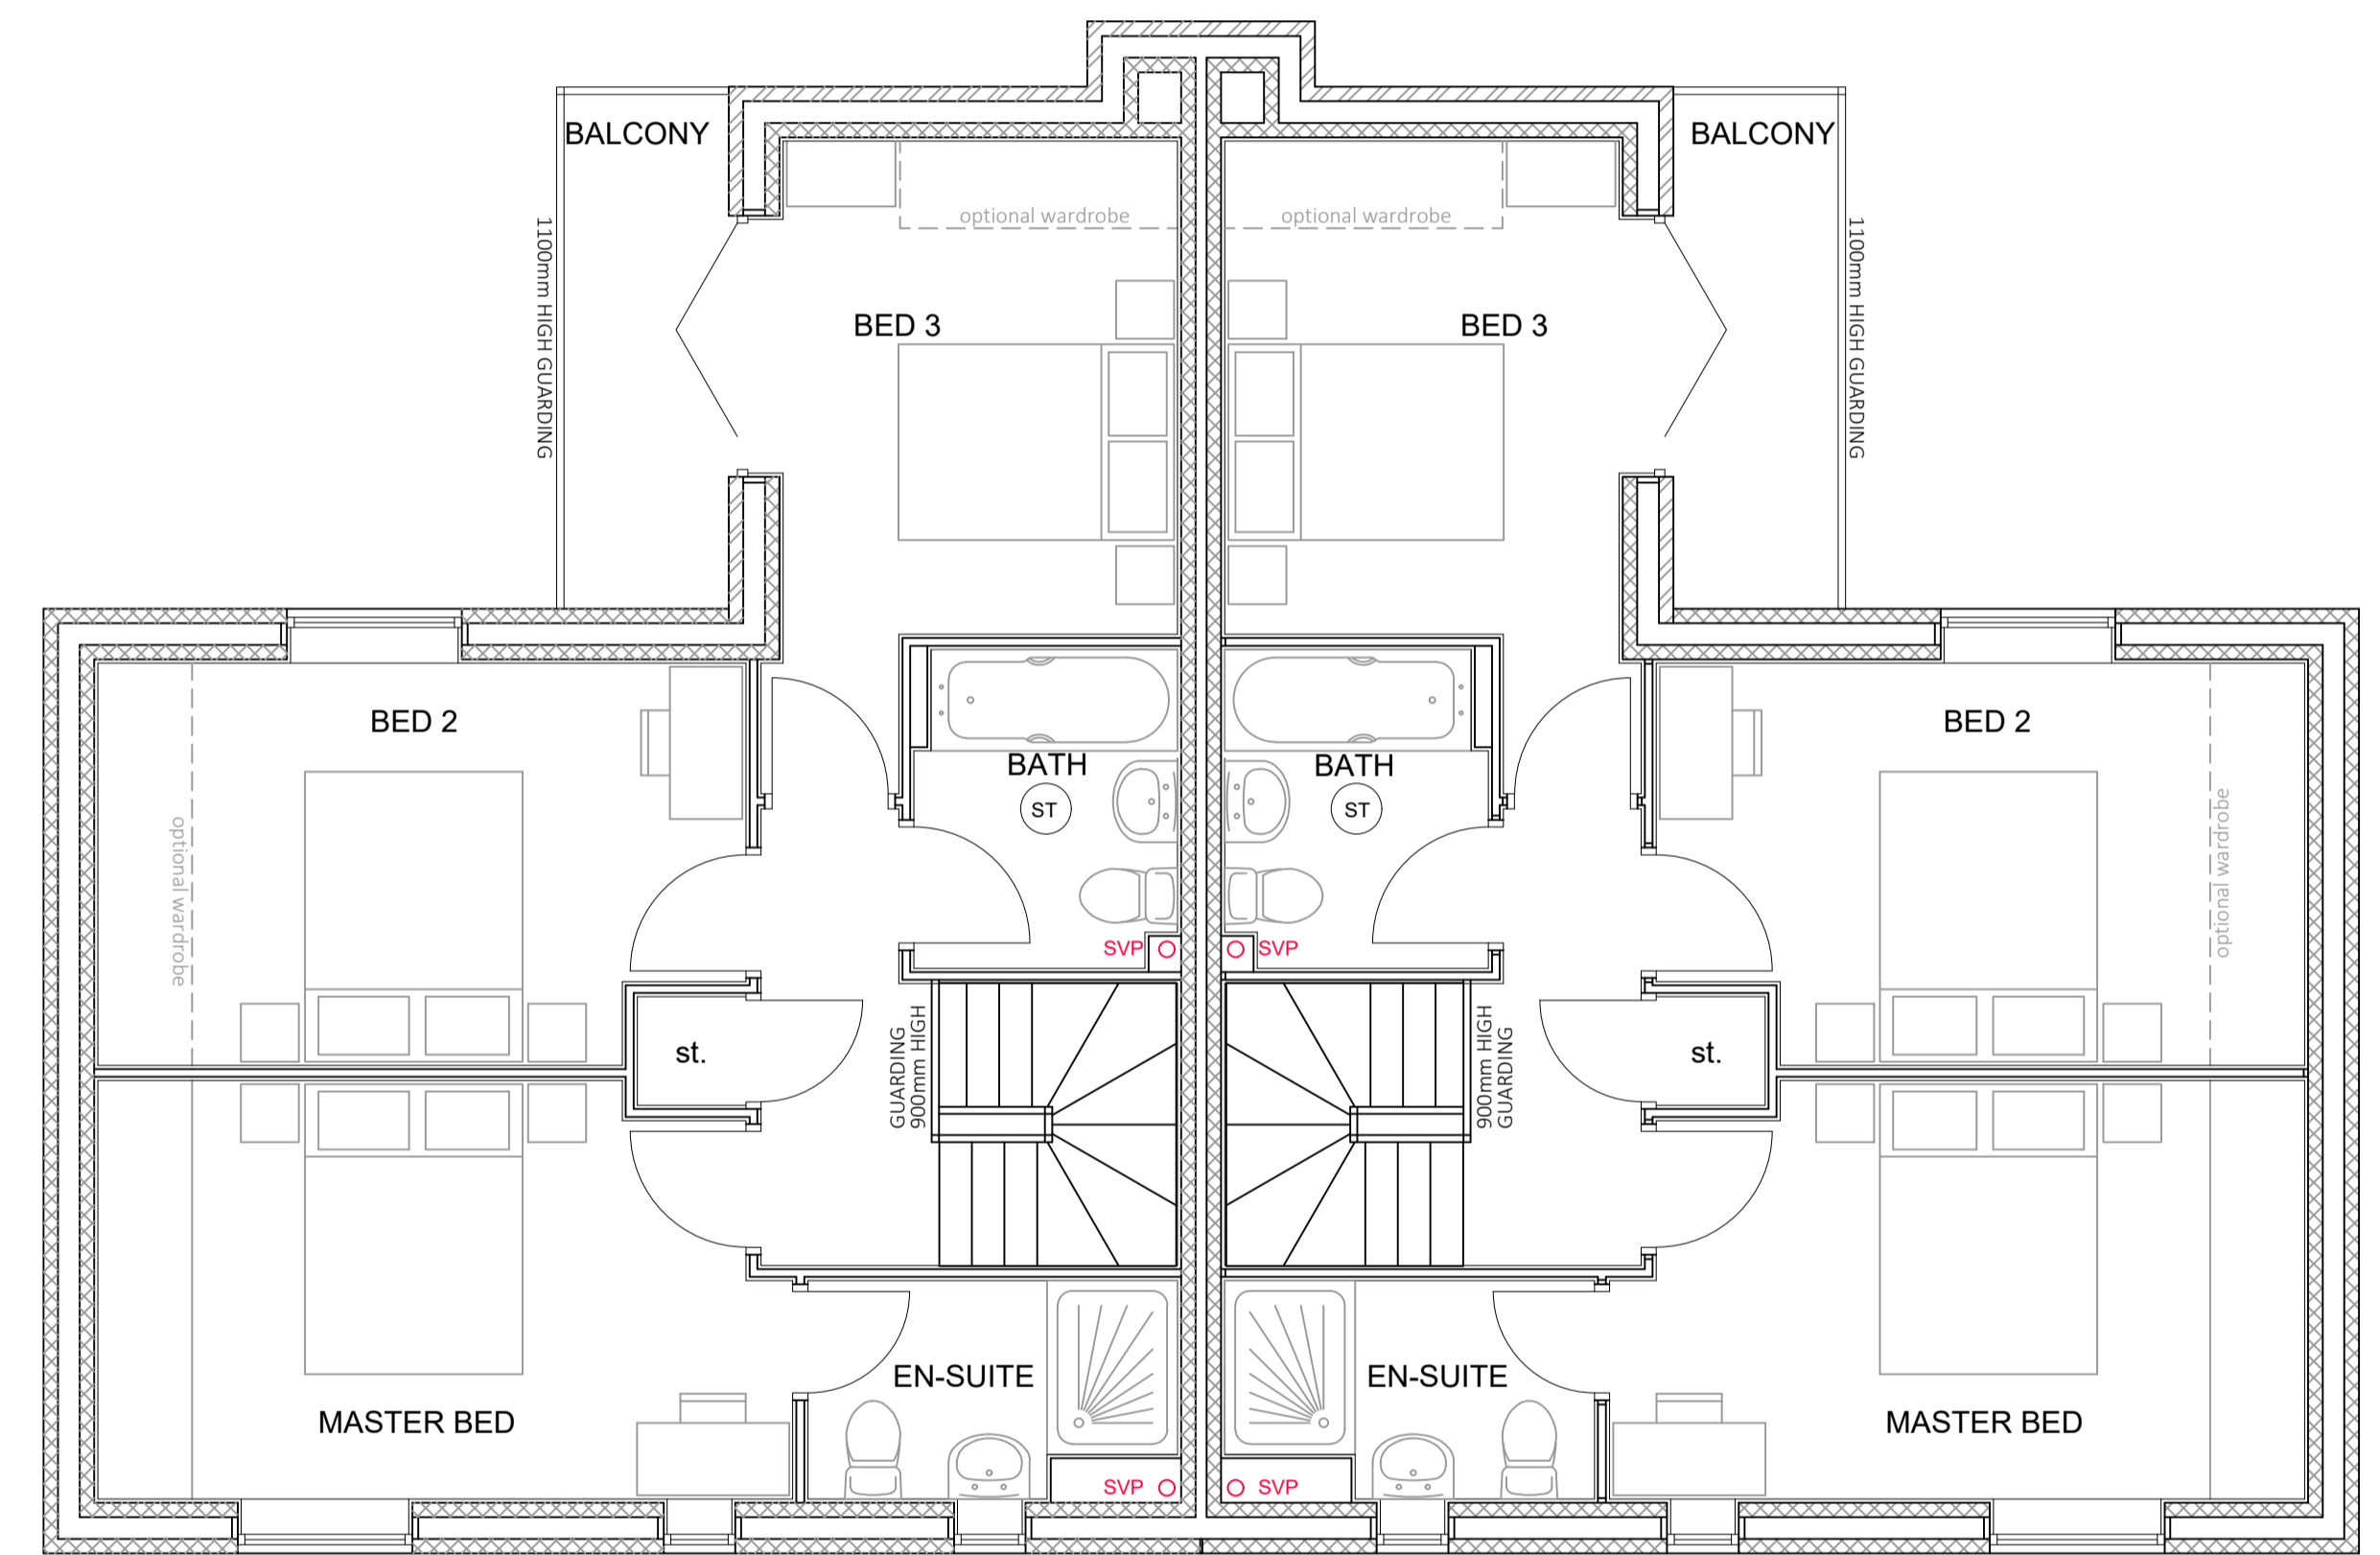

FIRST

CONSTRUCTION

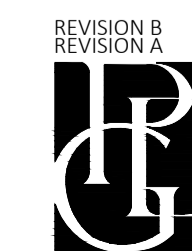

REVISION B
REVISION A

ALTERED KITCHEN LAYOUT FOR CYLINDER/MANIFOLD CUPBOARD
ALTERED WARDROBES
DWELLINGS off MALTING LANE, ELLINGTON
For ROSE HOMES (EA) LTD
PLOT 2 & 3: FURNITURE LAYOUT
Scale: 1:50 @ A1 Date: 11/03/21
Drawn: DC Dwg No: 20040/L2-3(8-01B)

DC 30/11/2022
DC 21/06/2022
PDG ARCHITECTS LTD
1 Eaglethorpe Barns,
Eaglethorpe, Warrington,
Peterborough, PE8 6TJ
T: 01733 371000
E: design@pdgarchitects.co.uk
W: www.pdgarchitects.co.uk