



GROUND
TOTAL INTERNAL GROSS FLOOR AREA - 239m²

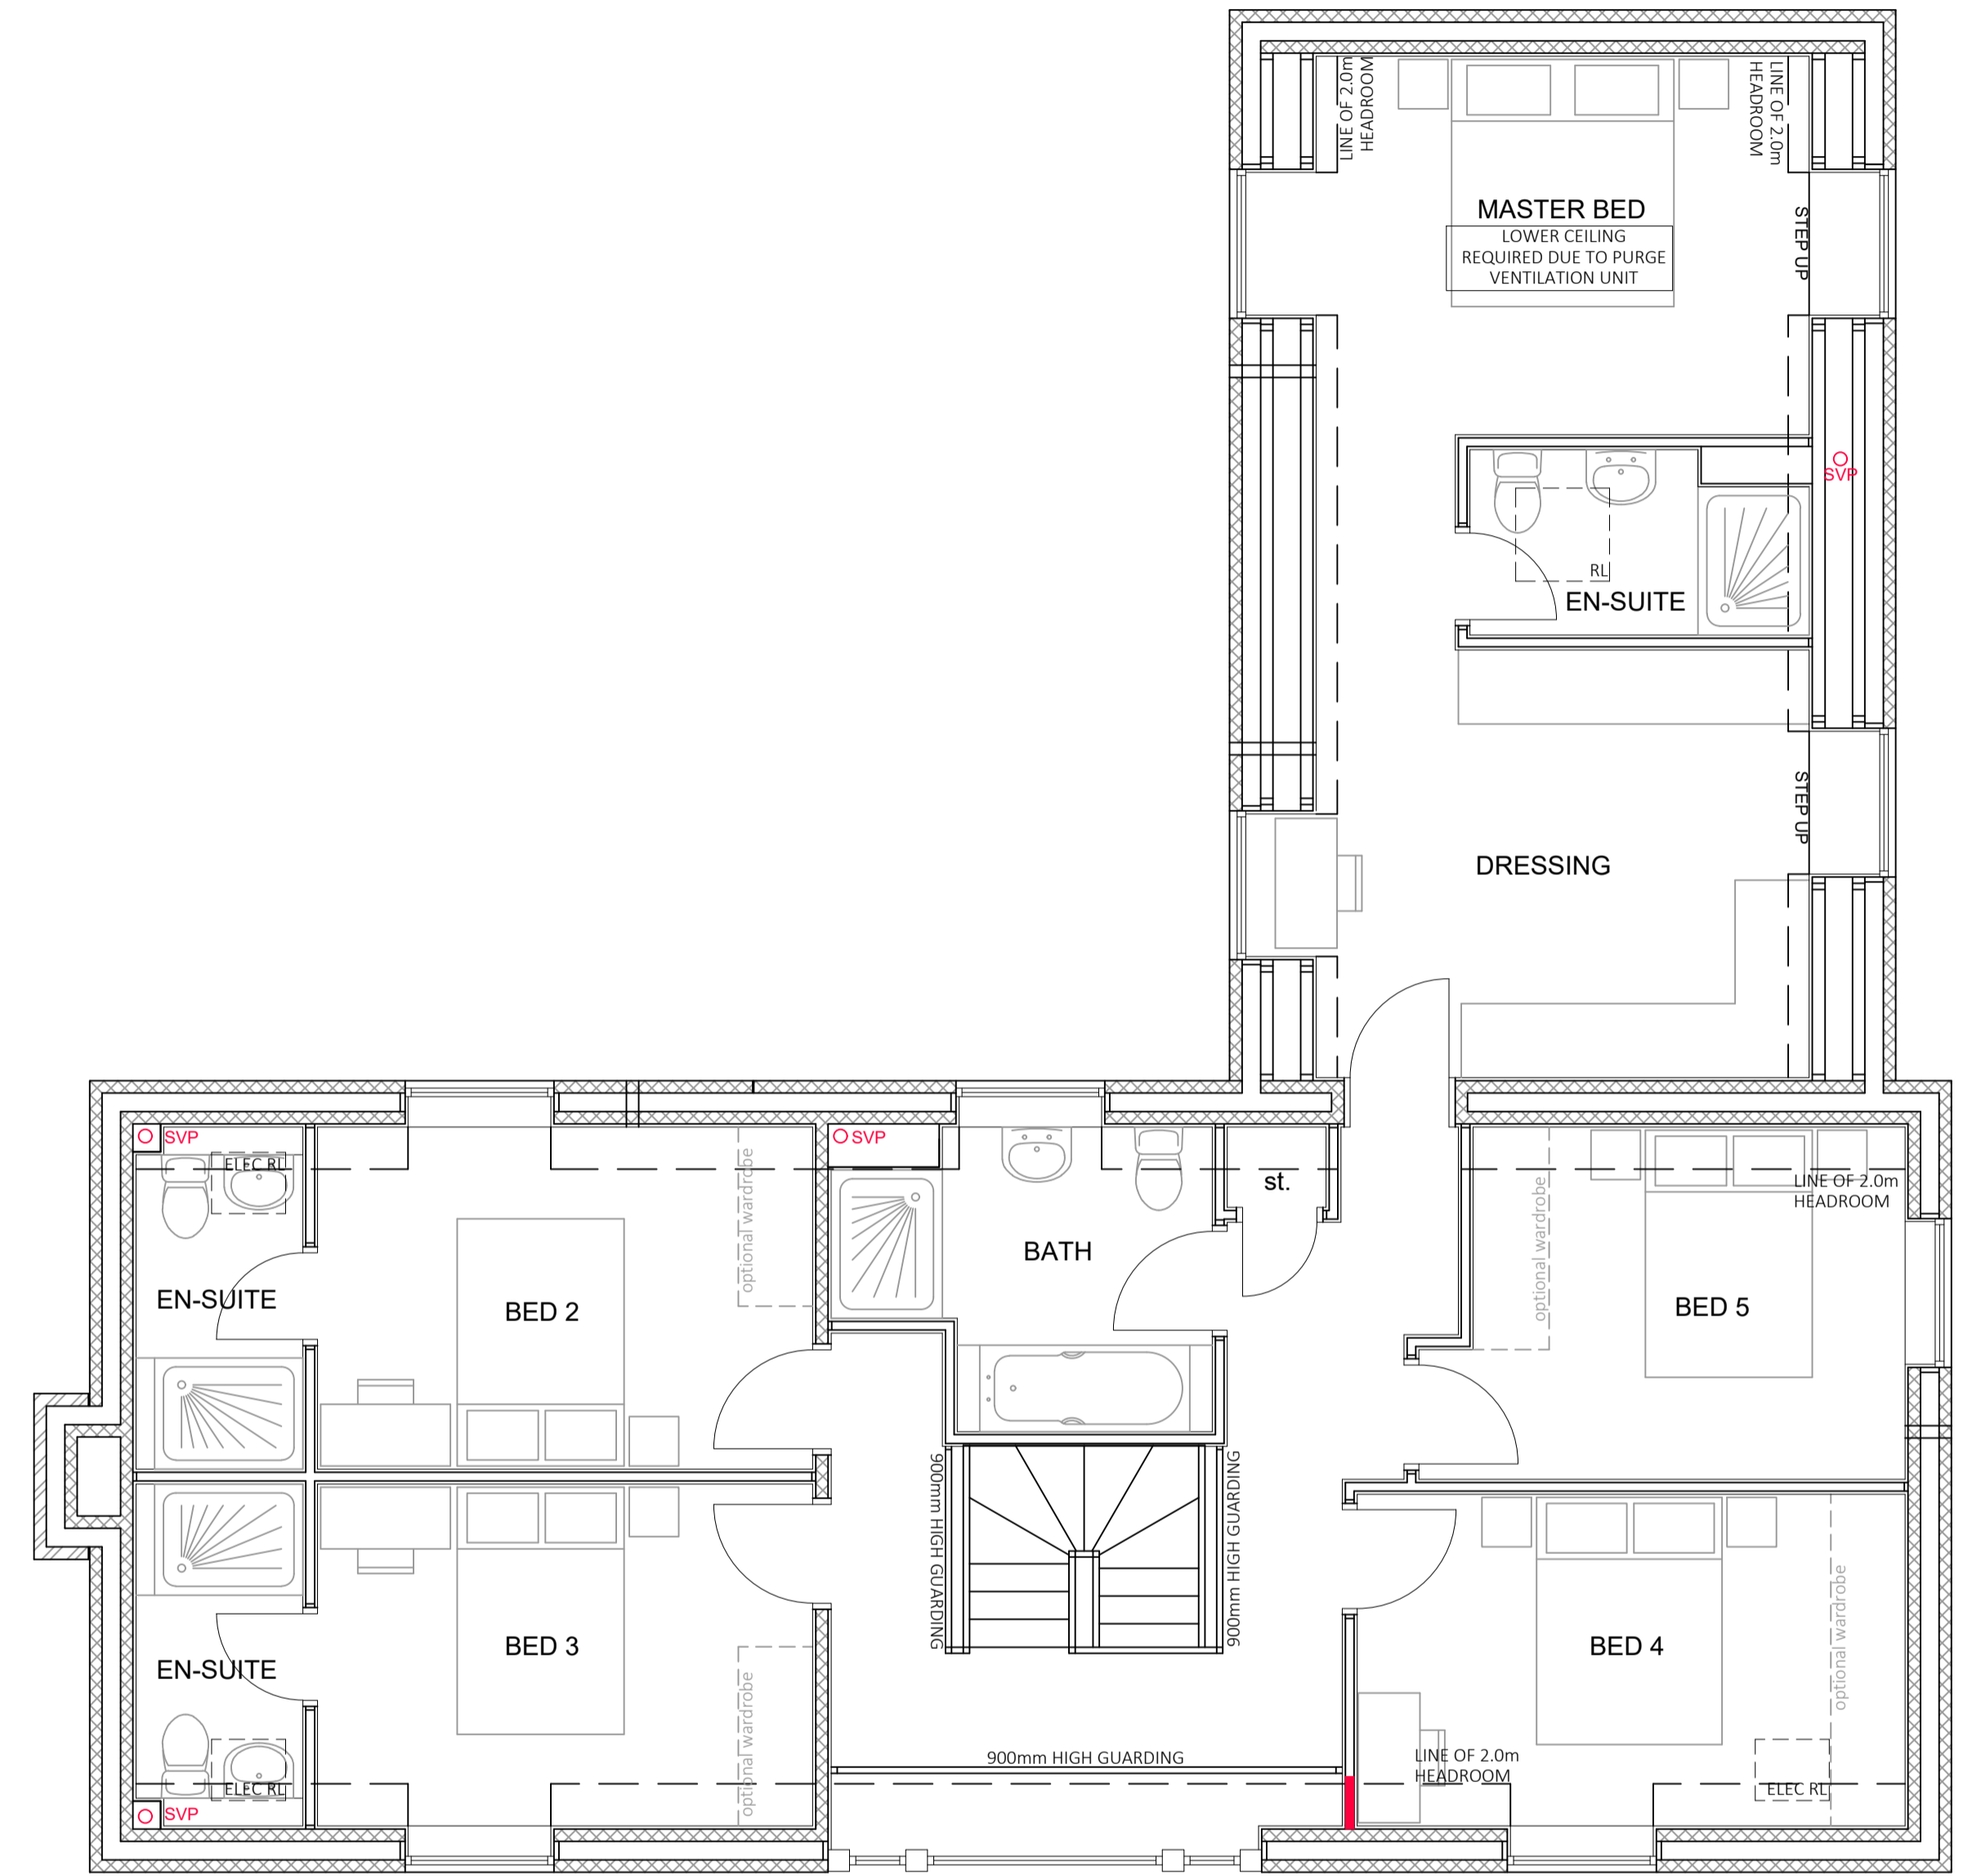

FIRST

CONSTRUCTION

REVISION B
 REVISION A

 DWELLINGS off MALTING LANE, ELLINGTON
 For ROSE HOMES (EA) LTD
 PLOT 6: FURNITURE LAYOUT
 Scale: 1:50 @ A1 Date: 11/03/21
 Drawn: DC Dwg No: 20040/L6(8-)-01B

ALTERED STUDY WALL FOR CYLINDER/MANIFOLD CUPBOARD, ALTERED WC LAYOUT
 ALTERED WARDROBES
 DC 30/11/2022
 DC 21/06/2022

PDG ARCHITECTS LTD
 1 Eaglethorpe Barns,
 Eaglethorpe, Warrington,
 Peterborough, PE8 6TJ
 T: 01733 371000
 E: design@pdgarchitects.co.uk
 W: www.pdgarchitects.co.uk