



GROUND FLOOR - Plot 21

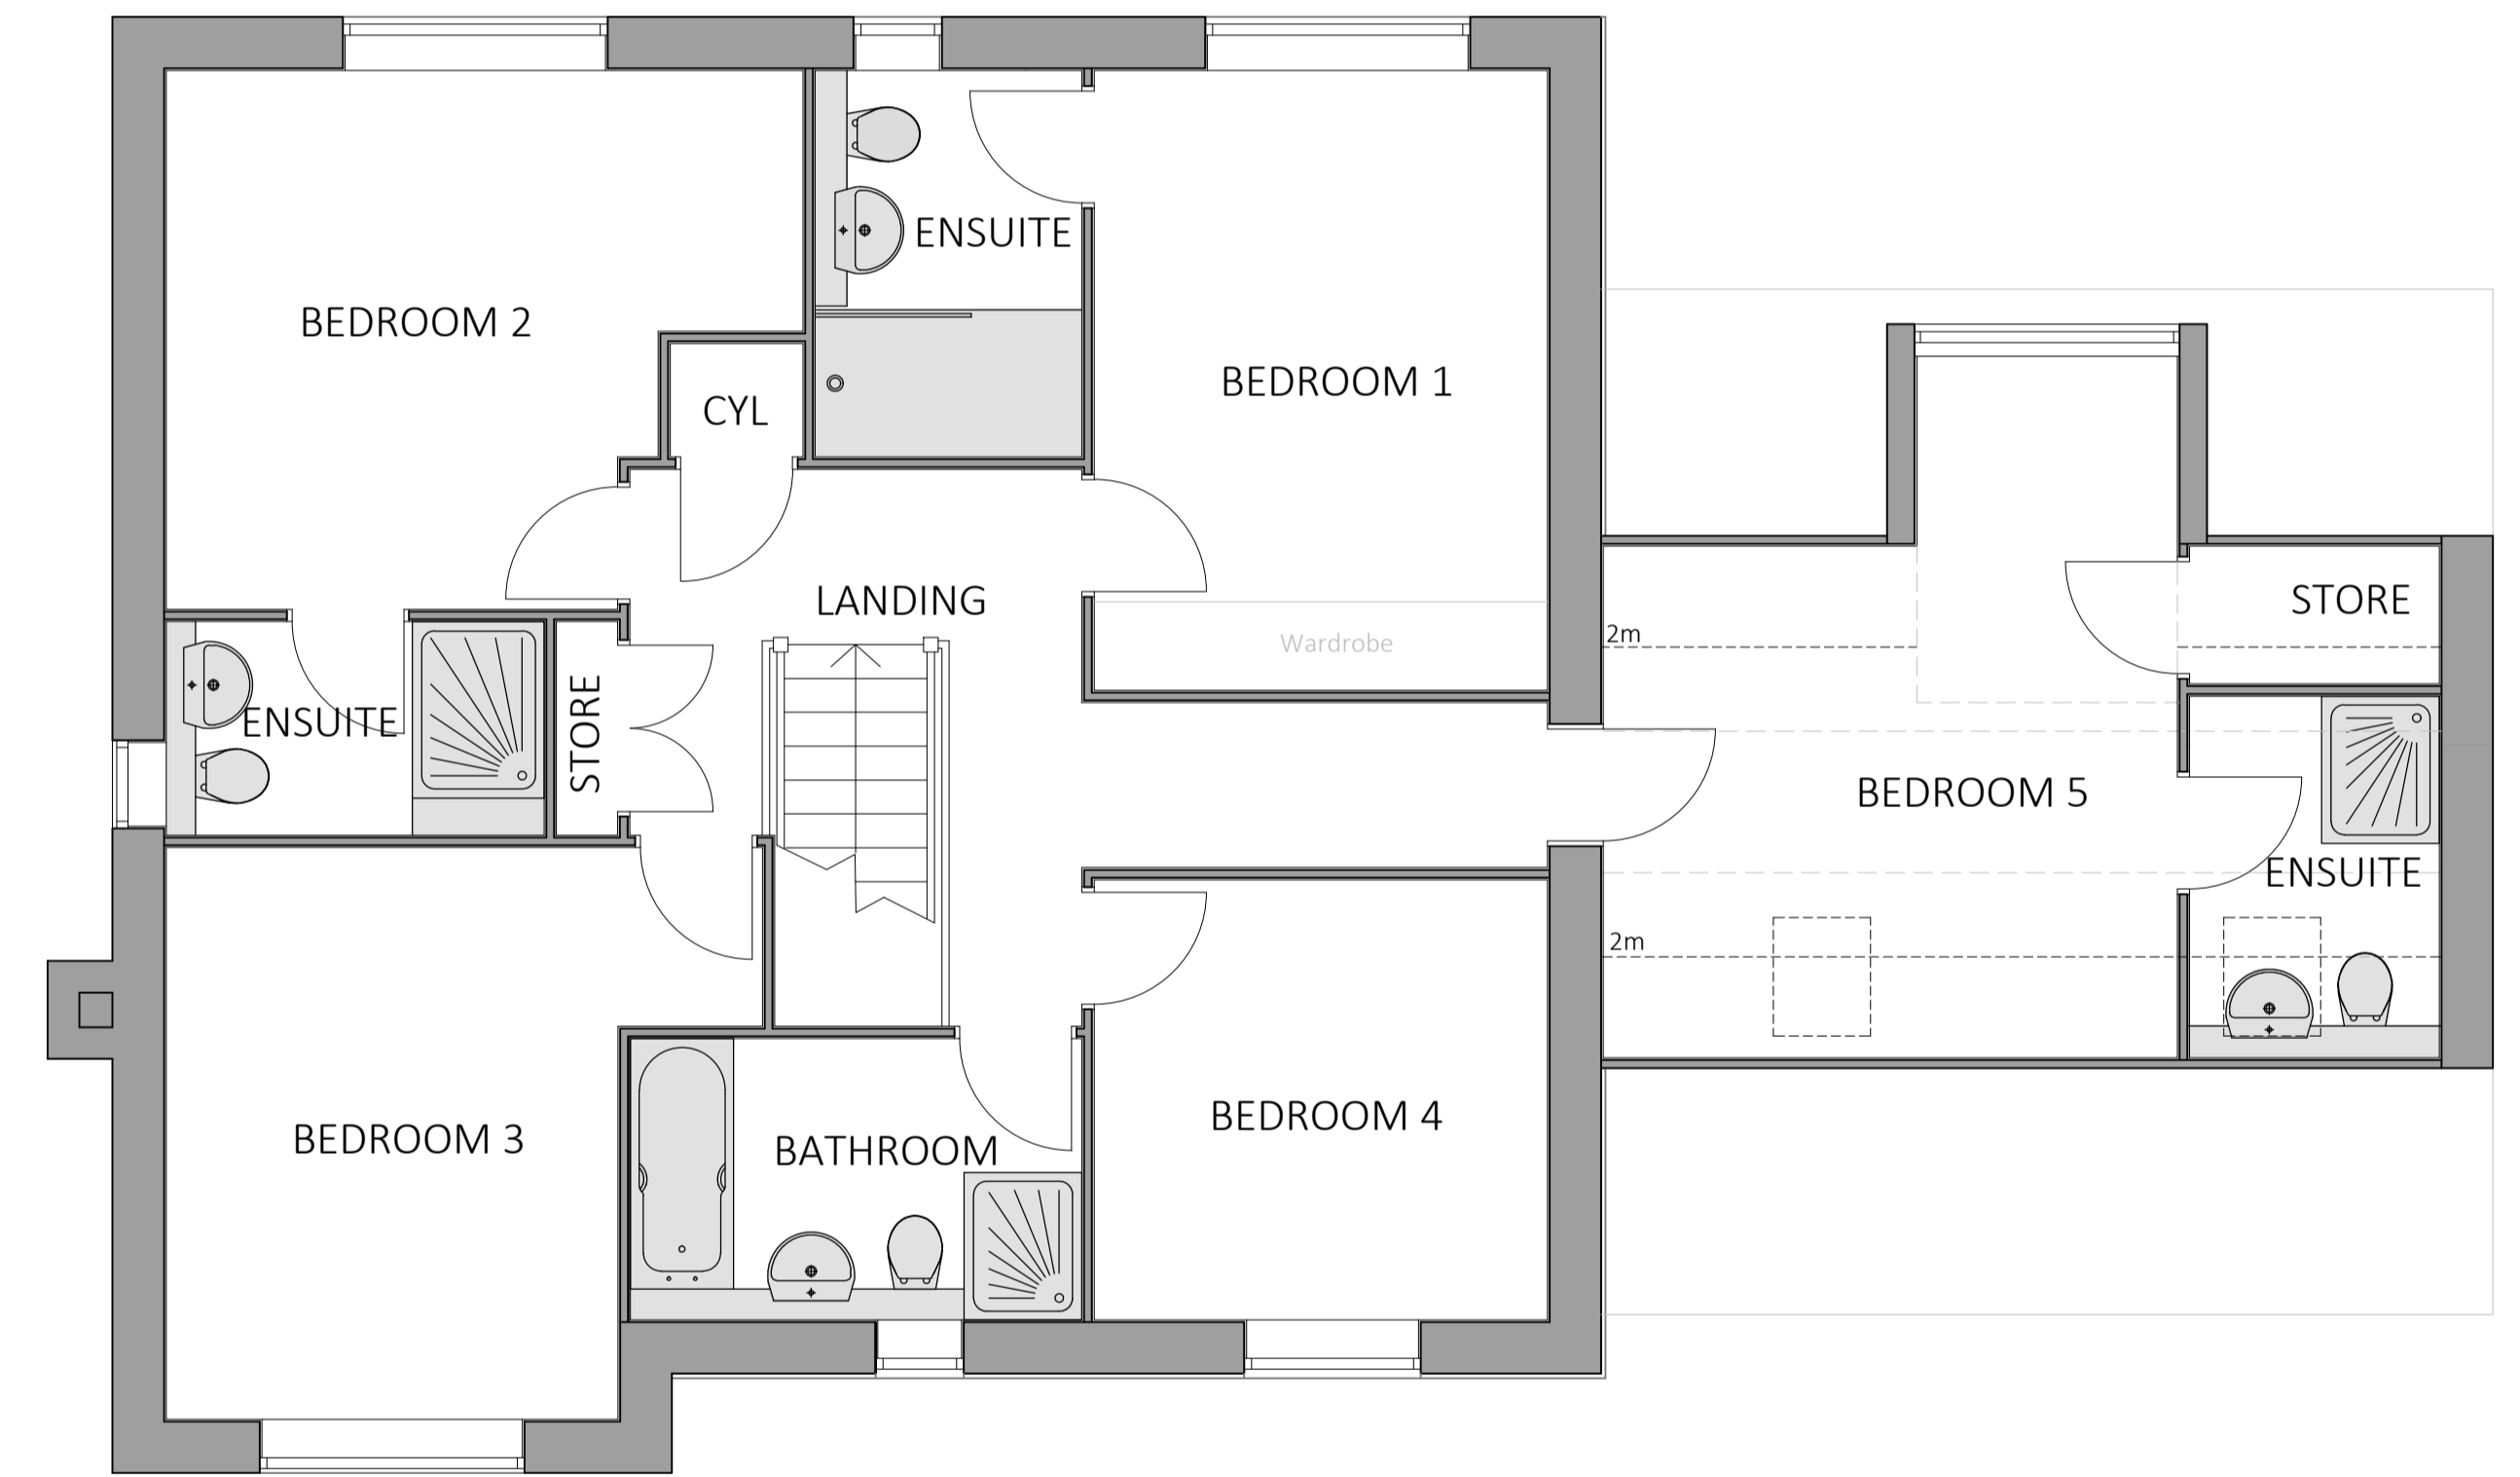

FIRST FLOOR - Plot 21

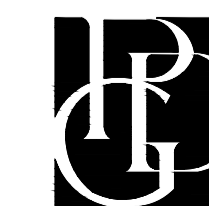

RESIDENTIAL DEVELOPMENT ON LAND EAST OF  
NEWLANDS, SOMERSHAM FOR ROSE HOMES  
HOUSE TYPE H PLANS

Scale: 1:50@A1 Date: September 2022  
Drawn: EAL Dwg No: 18049/BHH 01

**PDG ARCHITECTS LTD**  
1 Eaglethorpe Barns,  
Eaglethorpe, Warrington,  
Peterborough, PE8 6TJ  
T: 01733 371000  
E: design@pdgarchitects.co.uk  
W: www.pdgarchitects.co.uk