


GROUND FLOOR - Plot 7 (Plot 12 handed)



FIRST FLOOR - Plots 7 (Plot 12 handed)

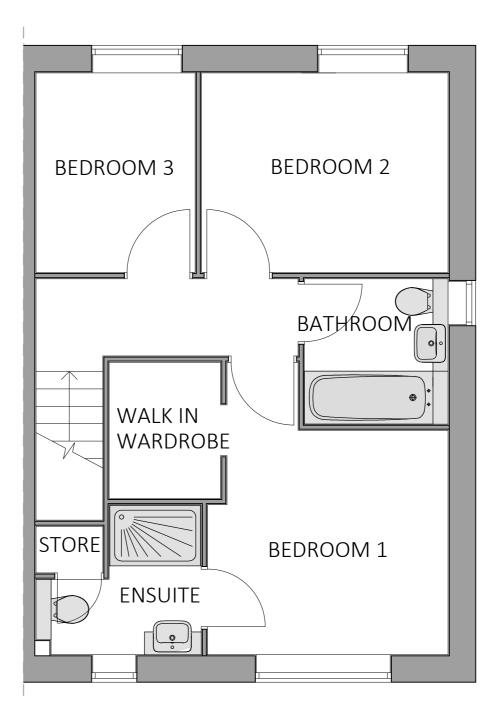

RESIDENTIAL DEVELOPMENT ON LAND EAST OF NEWLANDS, SOMERSHAM FOR ROSE HOMES HOUSE TYPE A PLANS (OPEN PLAN) Scale: 1:50@A2 Date: September 2022 Drawn: EAL Dwg No: 18049/BHA 02

PDG ARCHITECTS LTD

1 Eaglethorpe Barns, Eaglethorpe, Warmington, Peterborough, PE8 6TJ T: 01733 371000 E: design@pdgarchitects.co.uk W: www.pdgarchitects.co.uk