



GROUND FLOOR - Plot 13

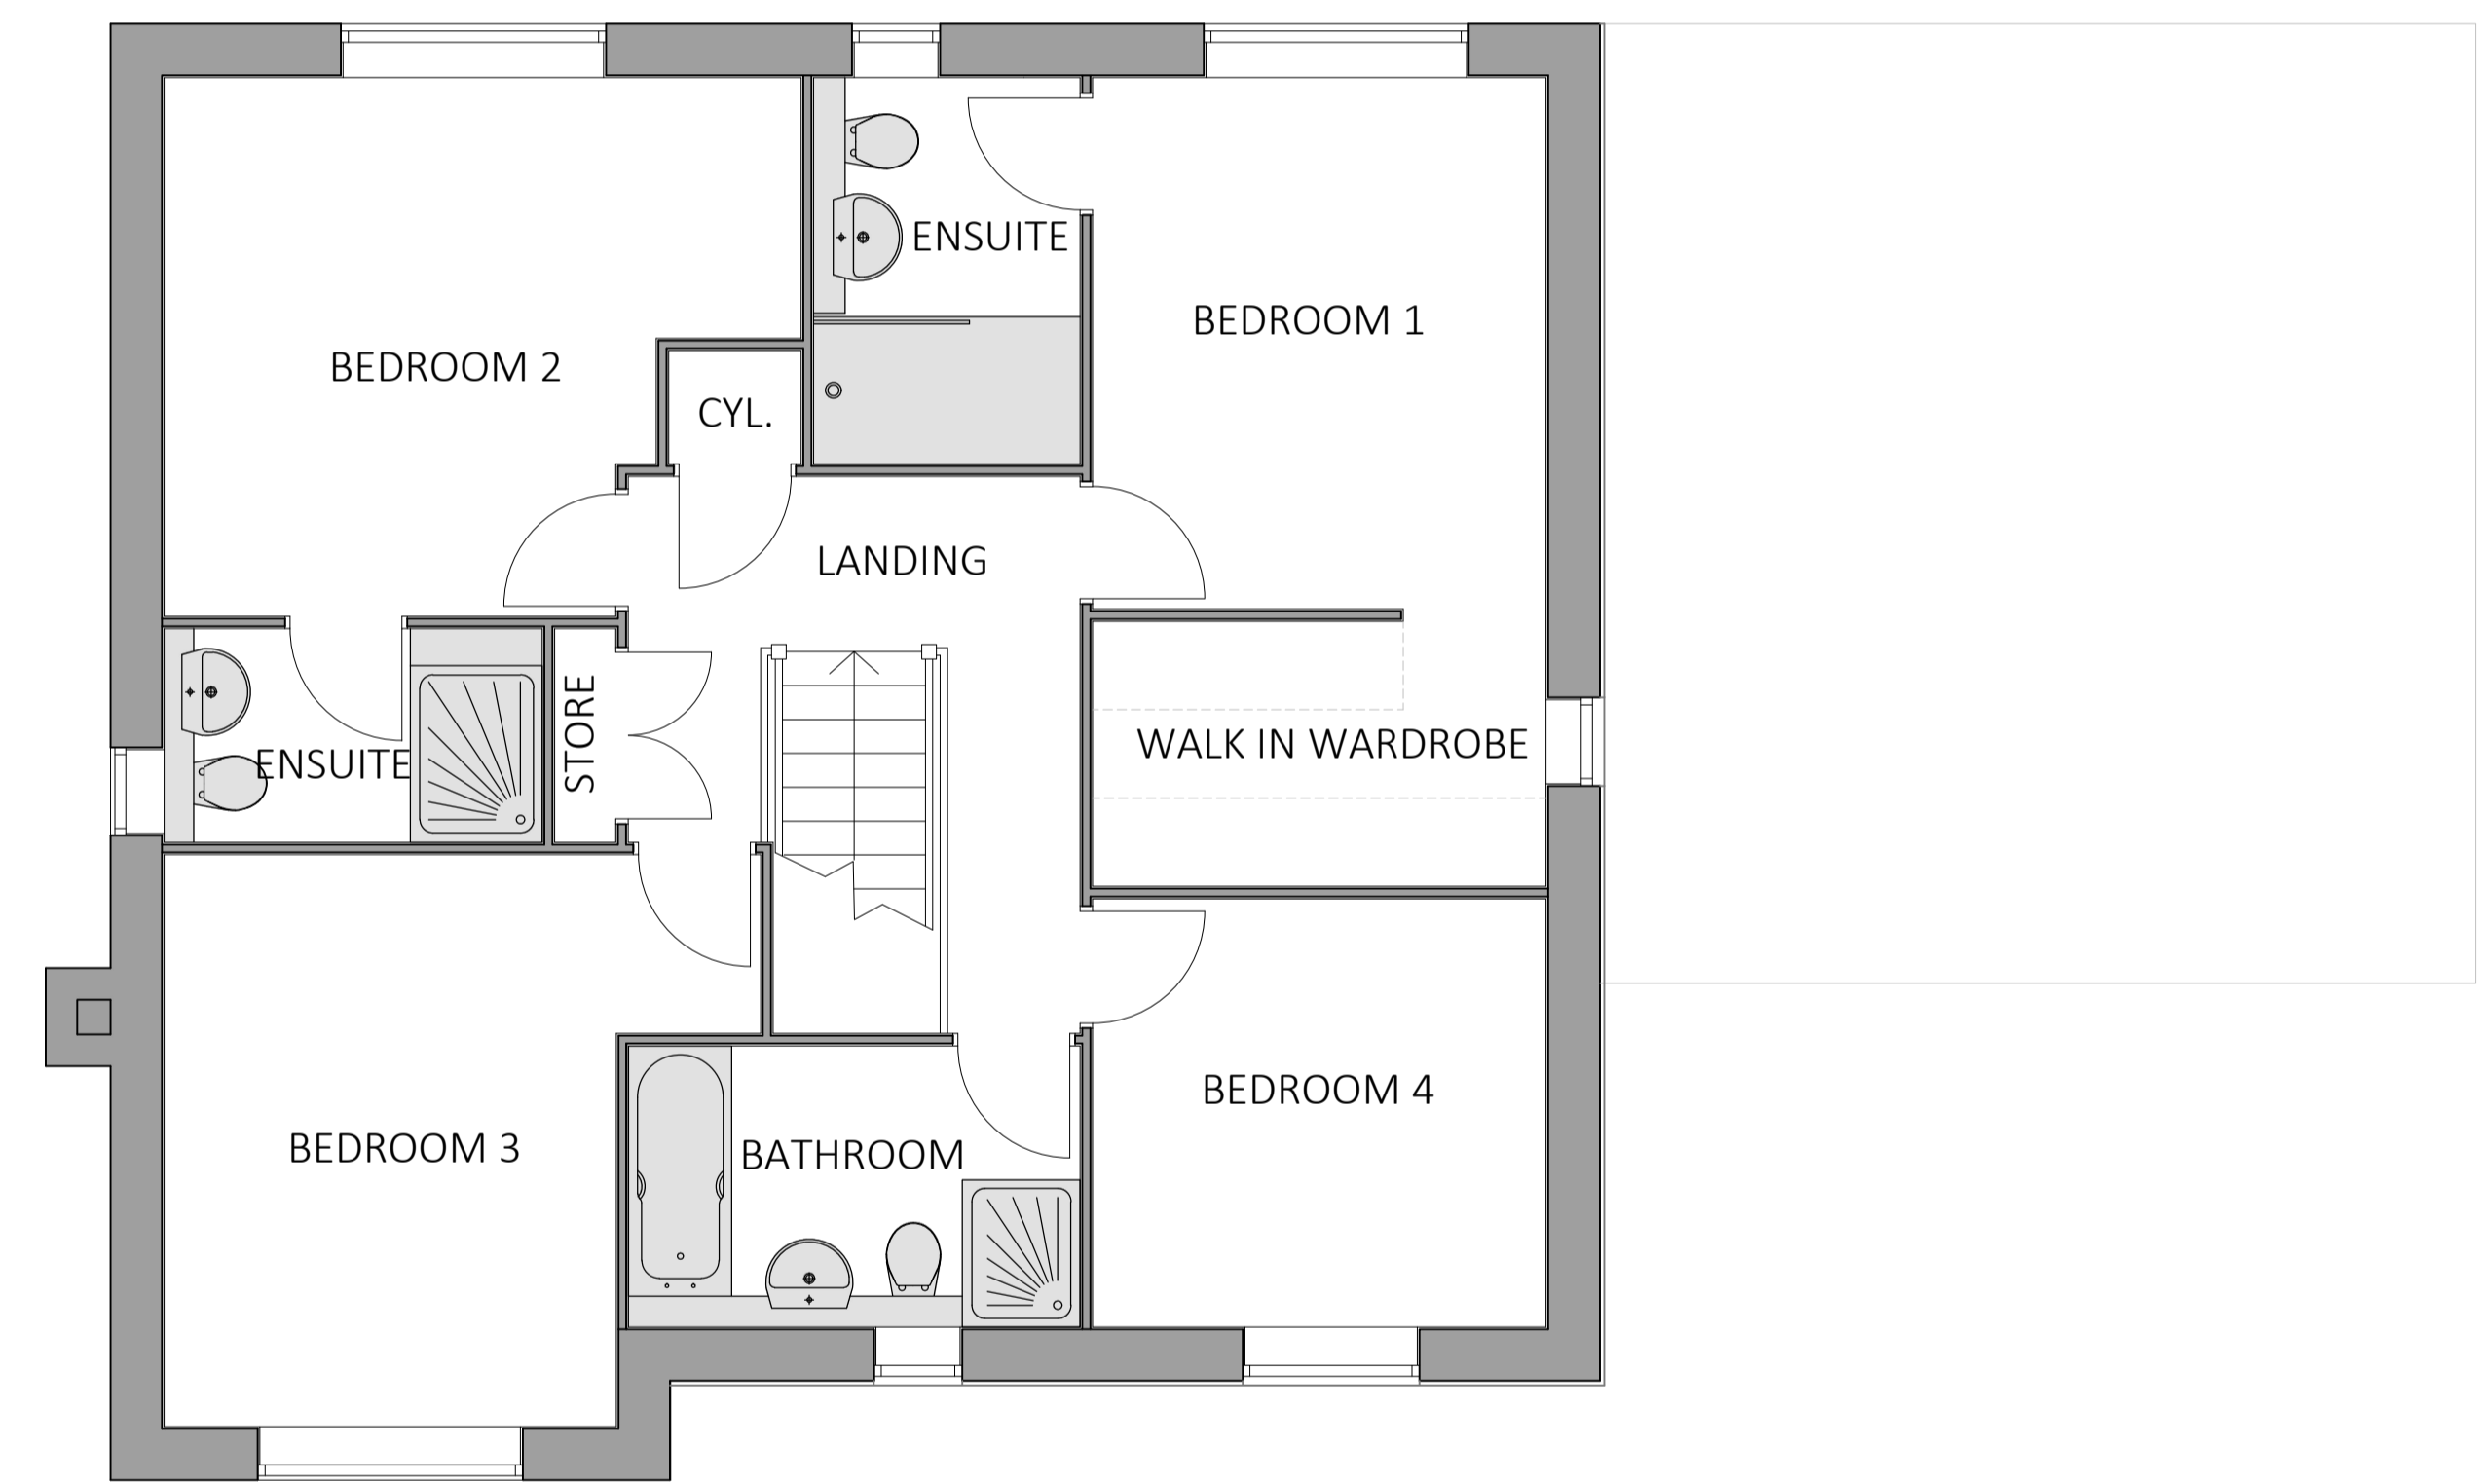

FIRST FLOOR - Plot 13

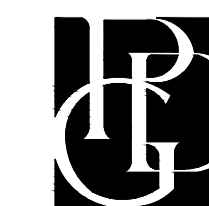

RESIDENTIAL DEVELOPMENT ON LAND EAST OF
NEWLANDS, SOMERSHAM FOR ROSE HOMES
HOUSE TYPE E+ PLANS

Scale: 1:50@A1 Date: September 2022
Drawn: EAL Dwg No: 18049/BHE+ 01

PDG ARCHITECTS LTD
1 Eaglethorpe Barns,
Eaglethorpe, Warrington,
Peterborough, PE8 6TJ
T: 01733 371000
E: design@pdgarchitects.co.uk
W: www.pdgarchitects.co.uk