
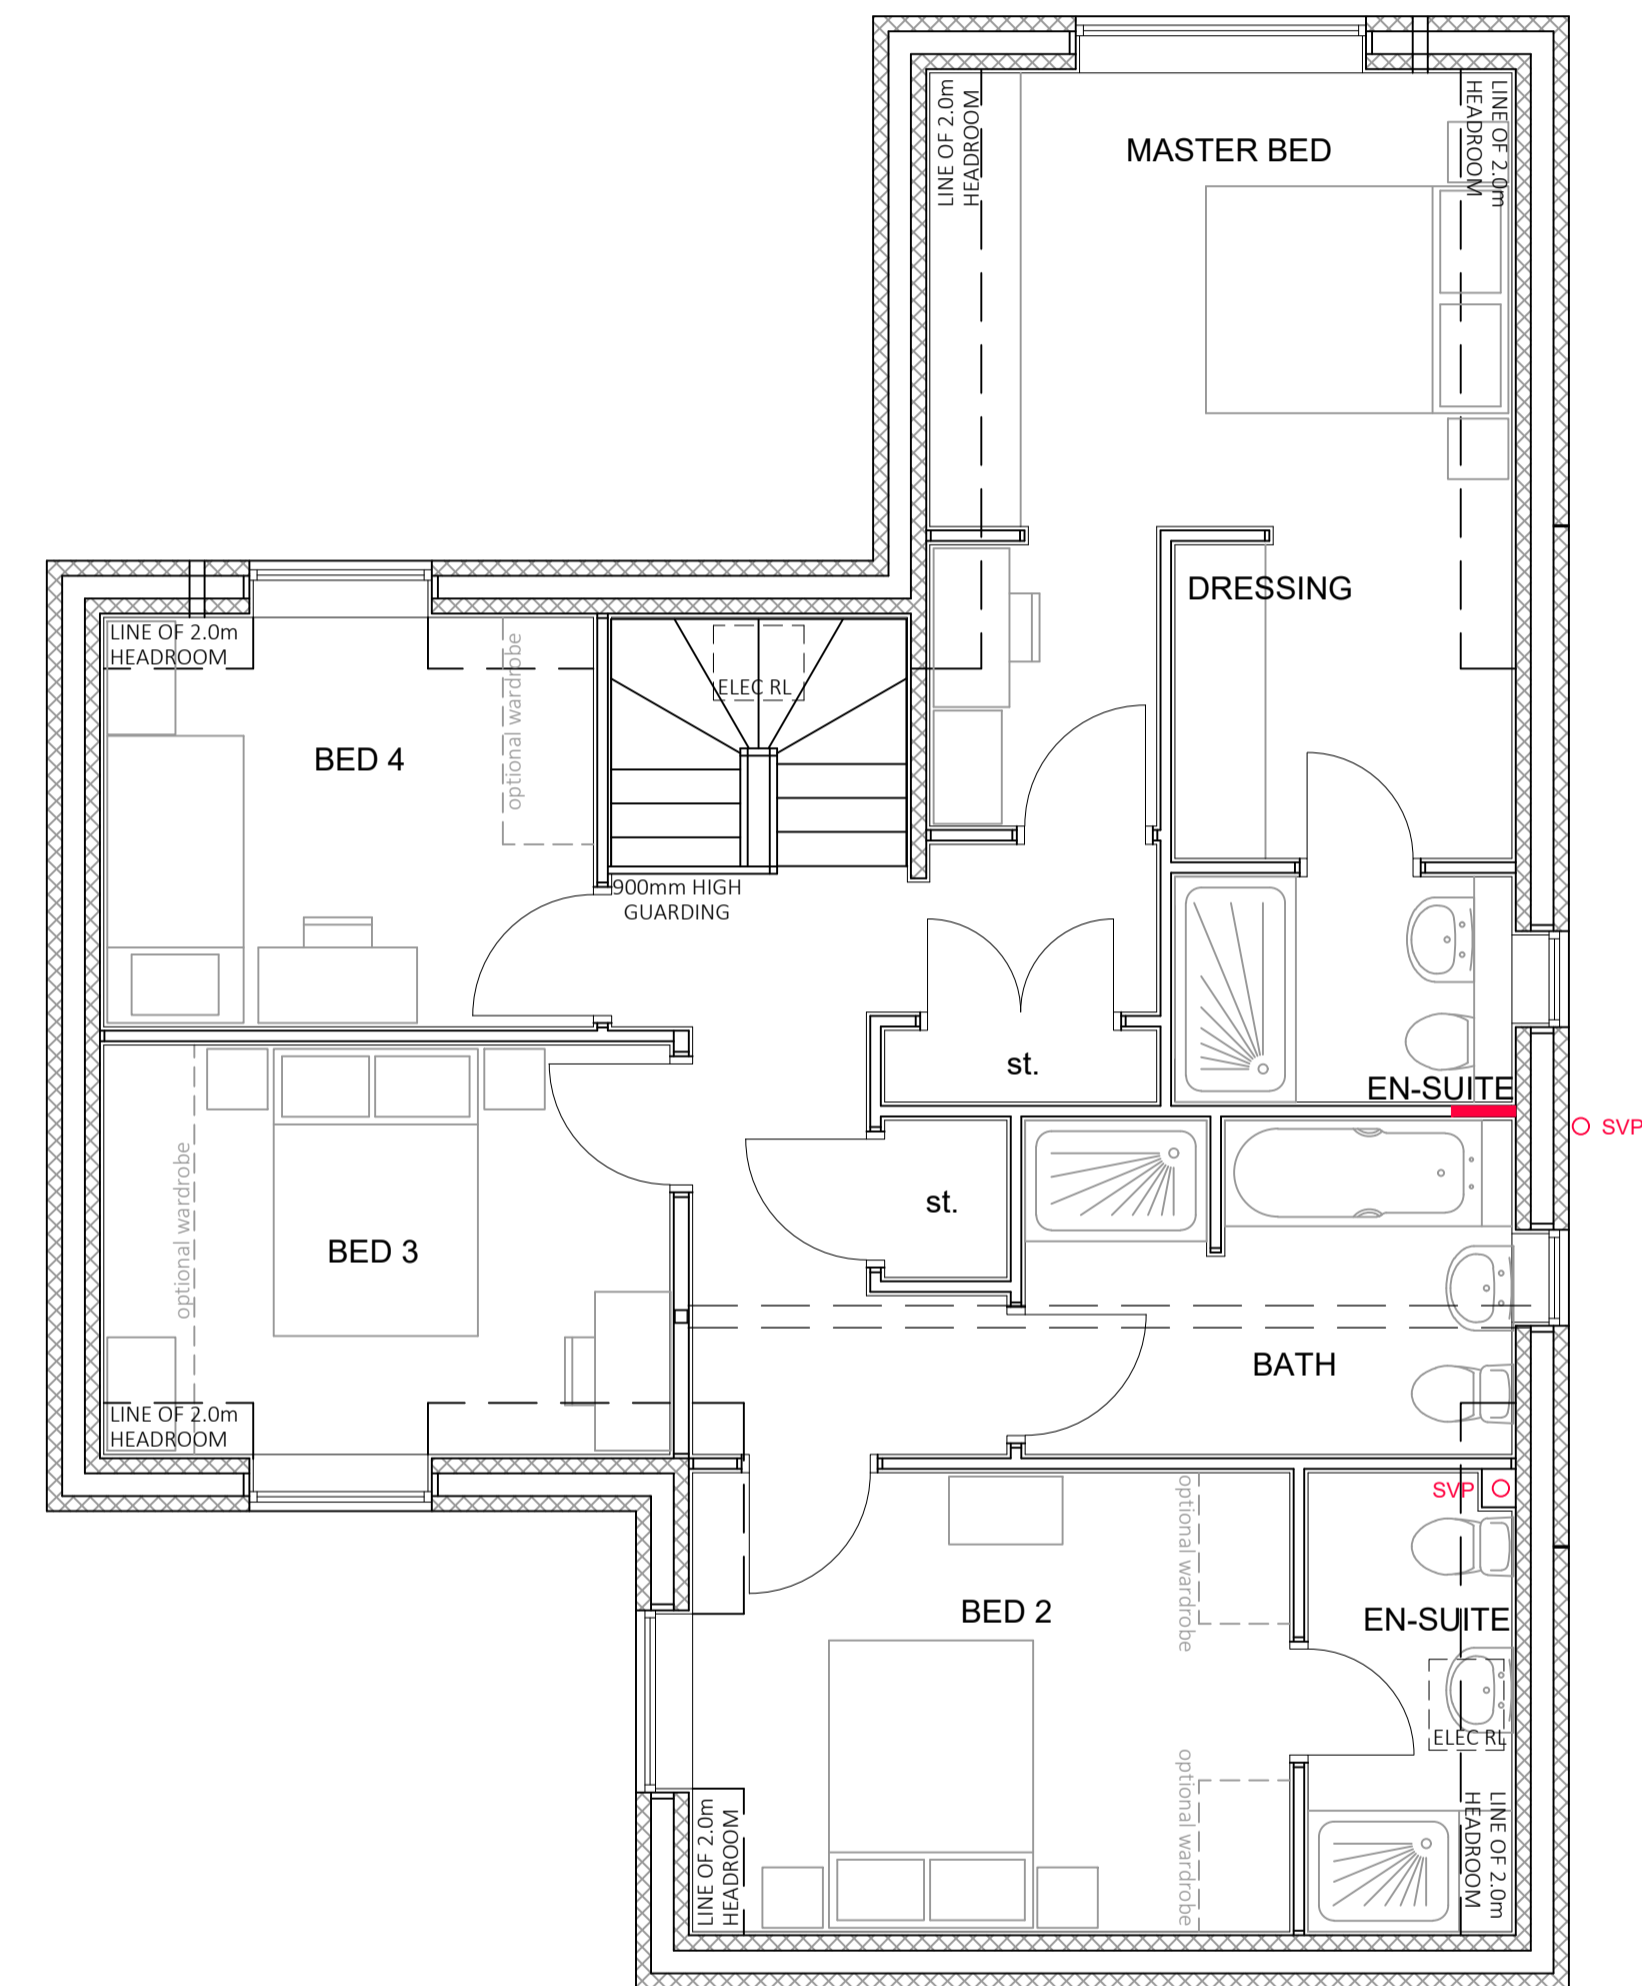


TOTAL INTERNAL GROSS FLOOR AREA - 166m²
 GROUND FLOOR

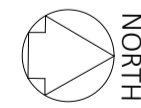

FIRST FLOOR

CONSTRUCTION

REVISION C REVISION B REVISION A	30/11/2022 21/08/2022 31/03/2022	ALTERED UTILITY LAYOUT FOR CYLINDER/MANIFOLD CUPBOARD, MOVED CYLINDER ALTERED WARDROBES EXTENDED PENINSULA, AMENDED MASTER BED EN-SUITE LAYOUT	DC DC DC
PDG ARCHITECTS LTD 1 Eaglethorpe Barns, Eaglethorpe, Warrington, Peterborough, PE8 6TJ T: 01733 371000 E: design@pdgarchitects.co.uk W: www.pdgarchitects.co.uk			DWELLINGS off MALTING LANE, ELLINGTON For ROSE HOMES (EA) LTD PLOT 5: FURNITURE LAYOUT Scale: 1:50 @ A1 Date: 15/03/2022 Drawn: DC Dwg No: 20040/L5(8-)-01C

