
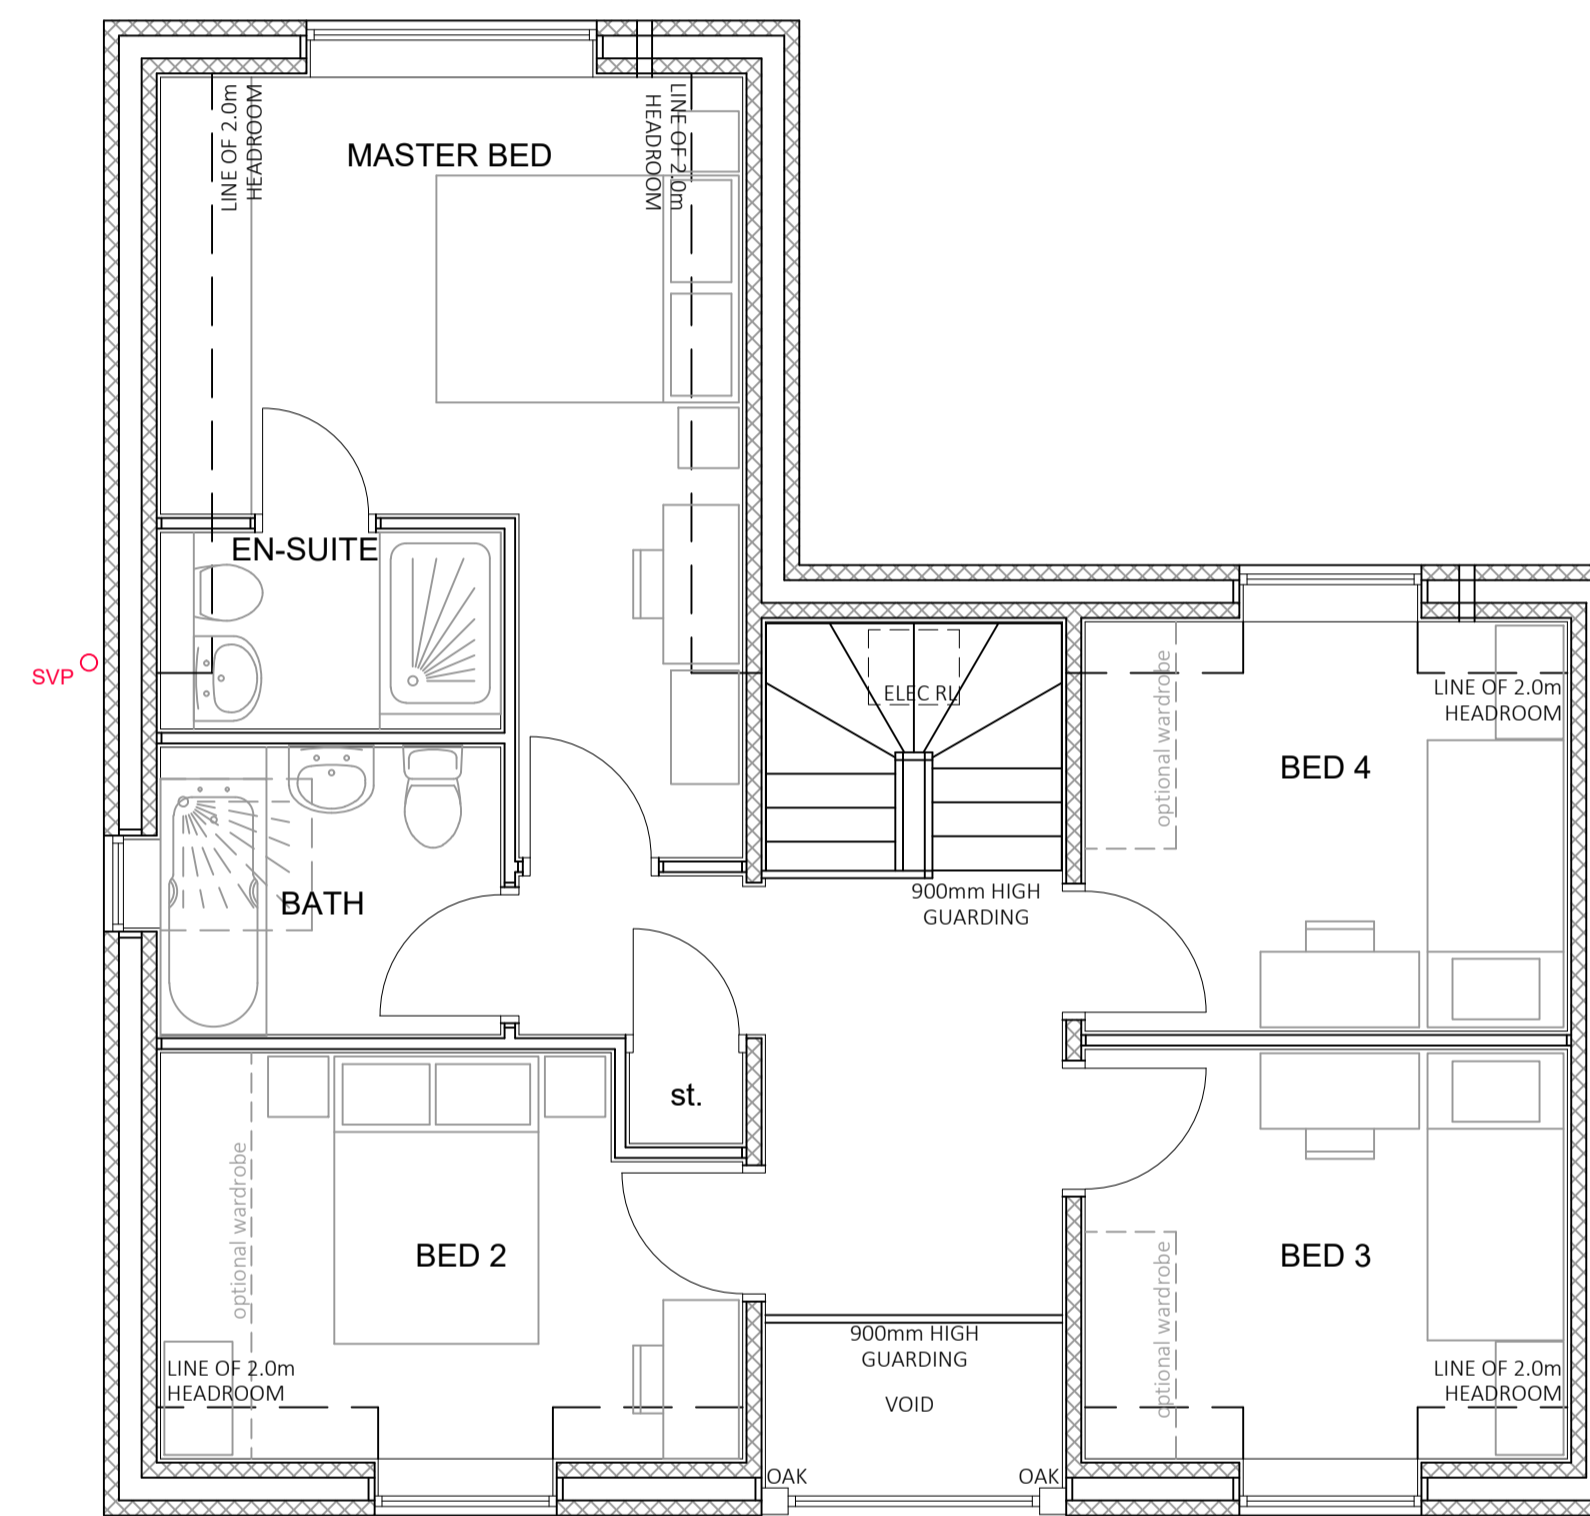


GROUND FLOOR
TOTAL INTERNAL GROSS FLOOR AREA - 130m²

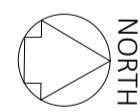


FIRST FLOOR

CONSTRUCTION

REVISION C
REVISION B
REVISION A

ALTERED UTILITY LAYOUT FOR CYLINDER/MANIFOLD CUPBOARD
ALTERED WARDROBES
EXTENDED PENINSULA, AMENDED MASTER BED EN-SUITE

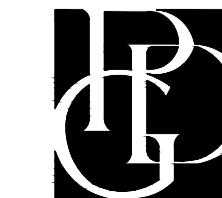

DWELLINGS off MALTING LANE, ELLINGTON
For ROSE HOMES (EA) LTD
PLOT 4: FURNITURE LAYOUT
Scale: 1:50 @ A1 Date: 15/03/2022
Drawn: DC Dwg No: 20040/L4(8-)-01C

DC 30/11/2022
DC 21/06/2022
DC 31/03/2022

PDG ARCHITECTS LTD
1 Eaglethorpe Barns,
Eaglethorpe, Warrington,
Peterborough, PE8 6TJ
T: 01733 371000
E: design@pdgarchitects.co.uk
W: www.pdgarchitects.co.uk